

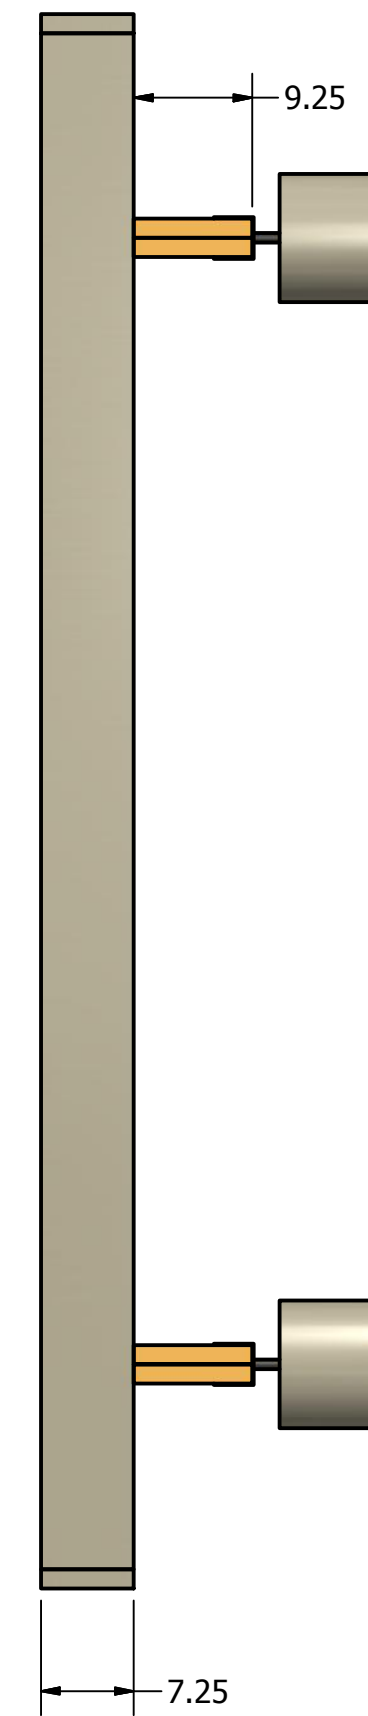


Structural floor detail

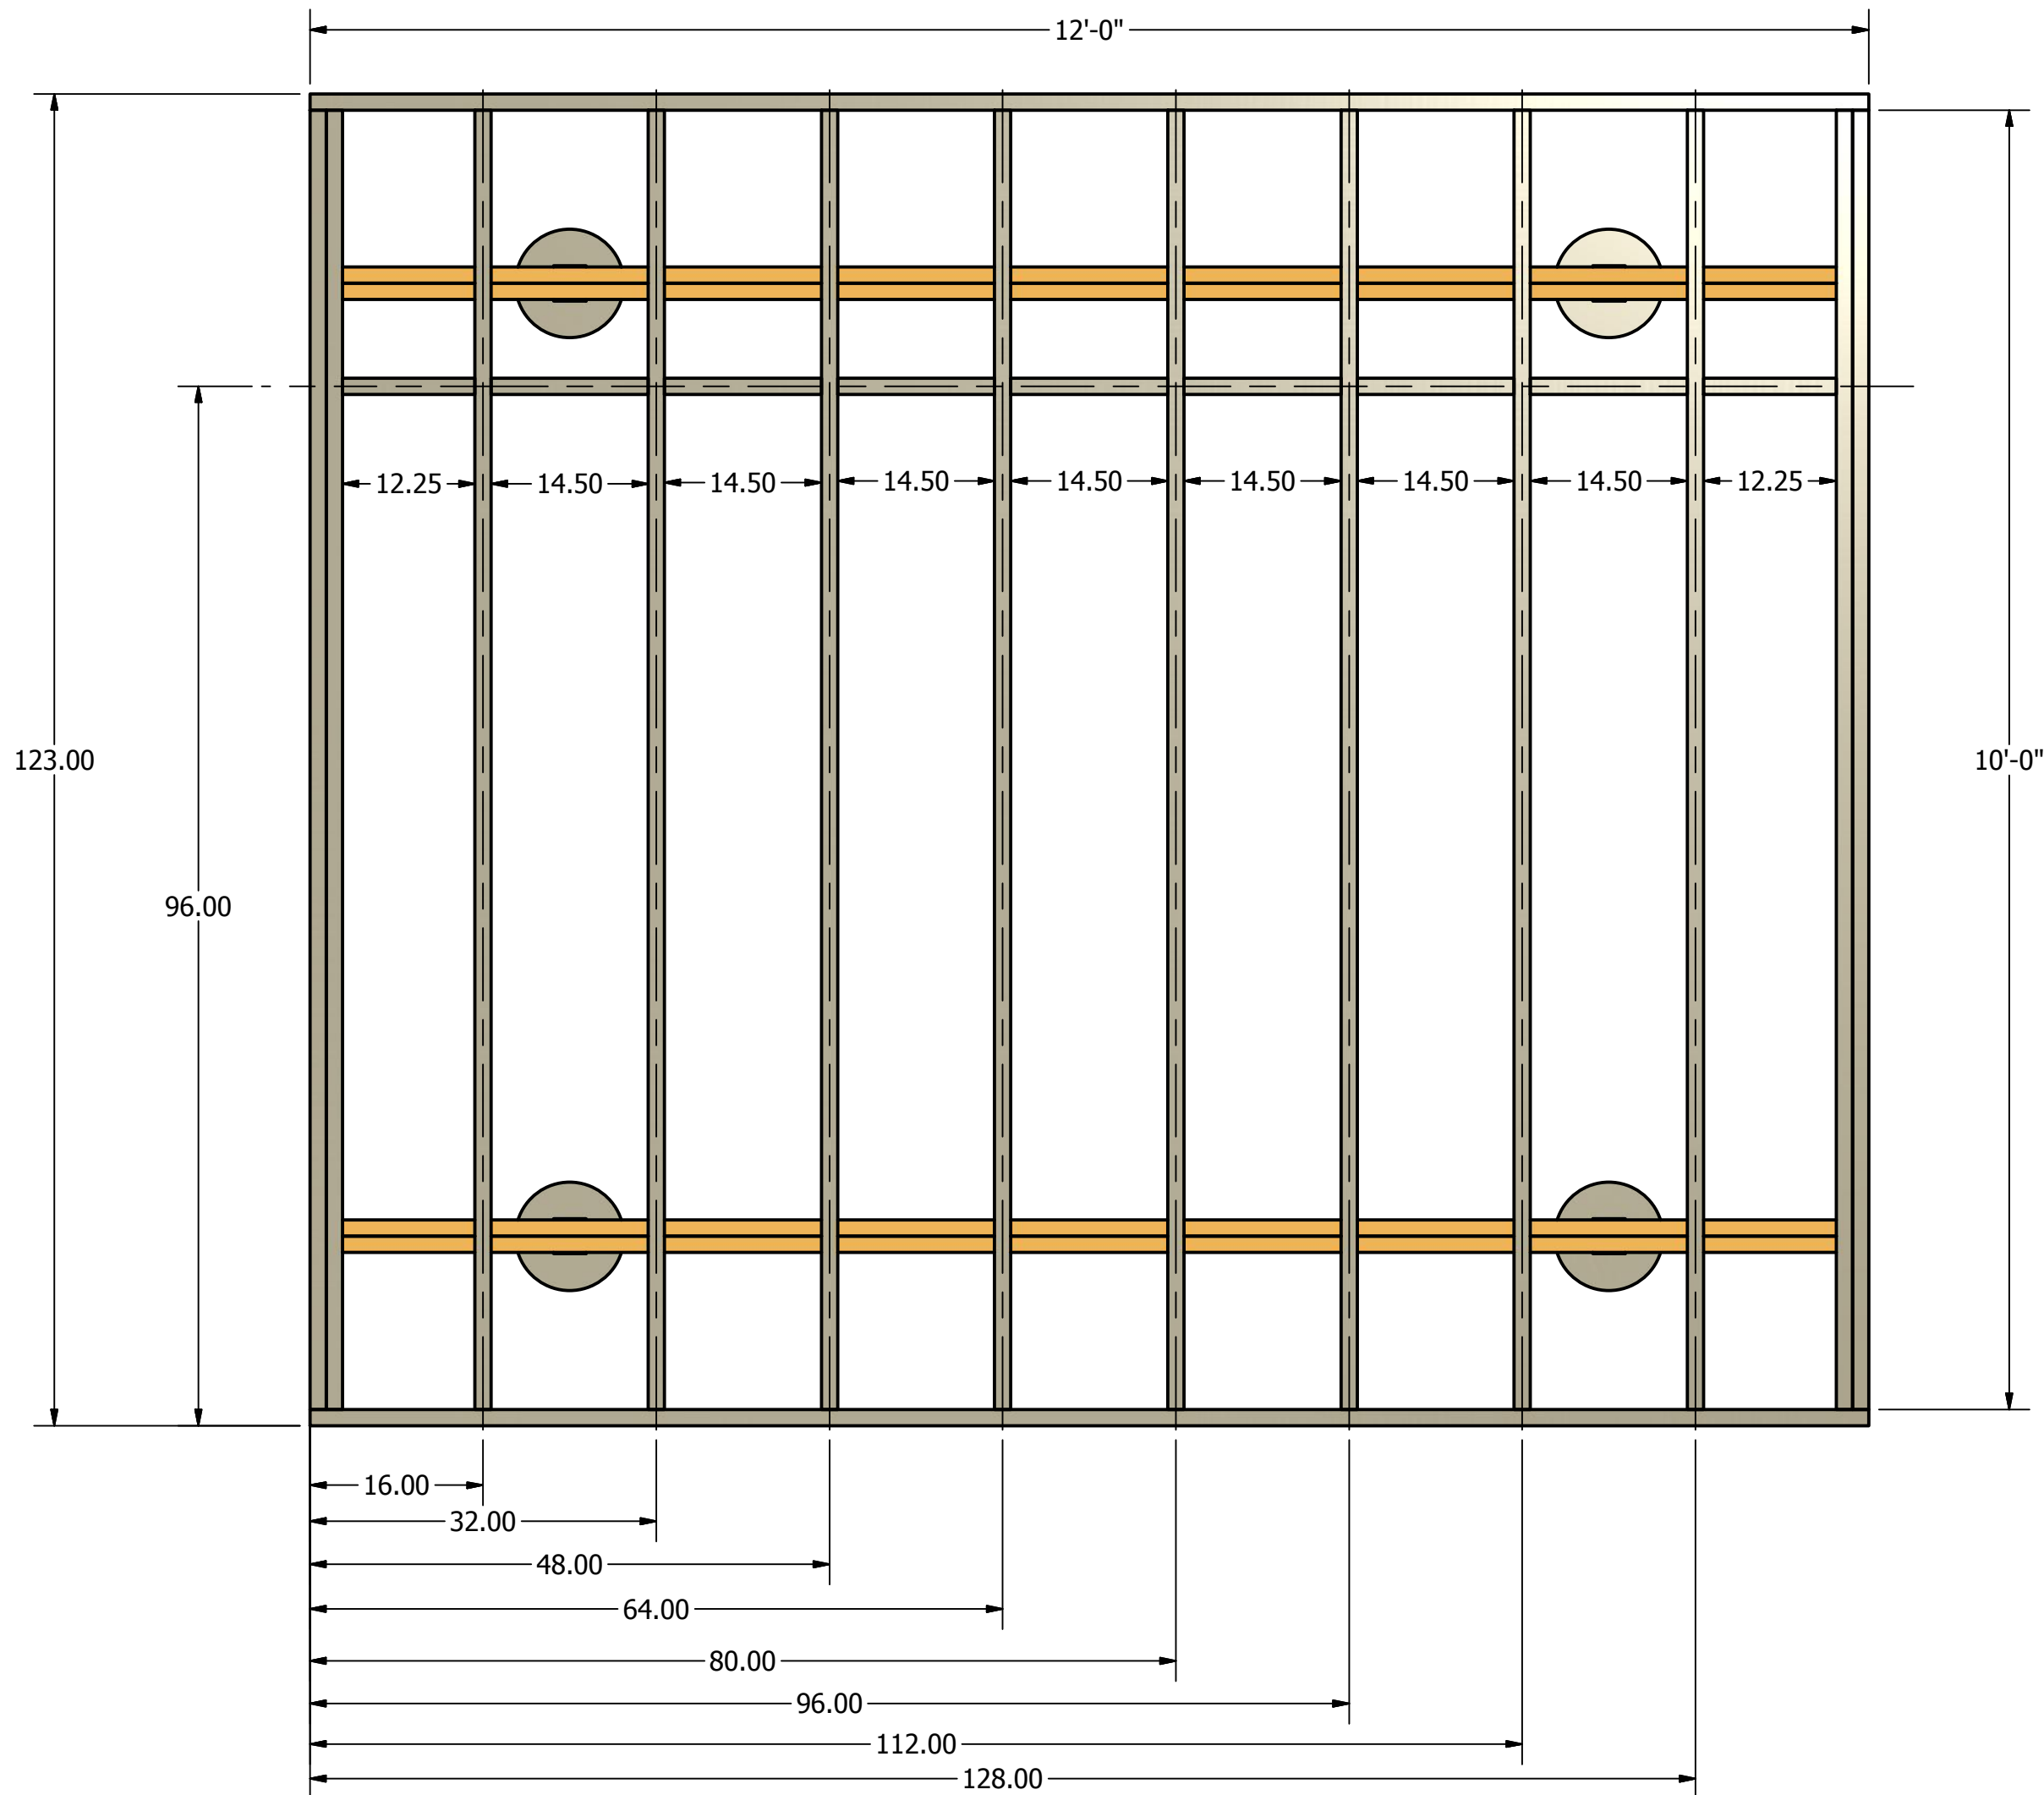

Floor boards

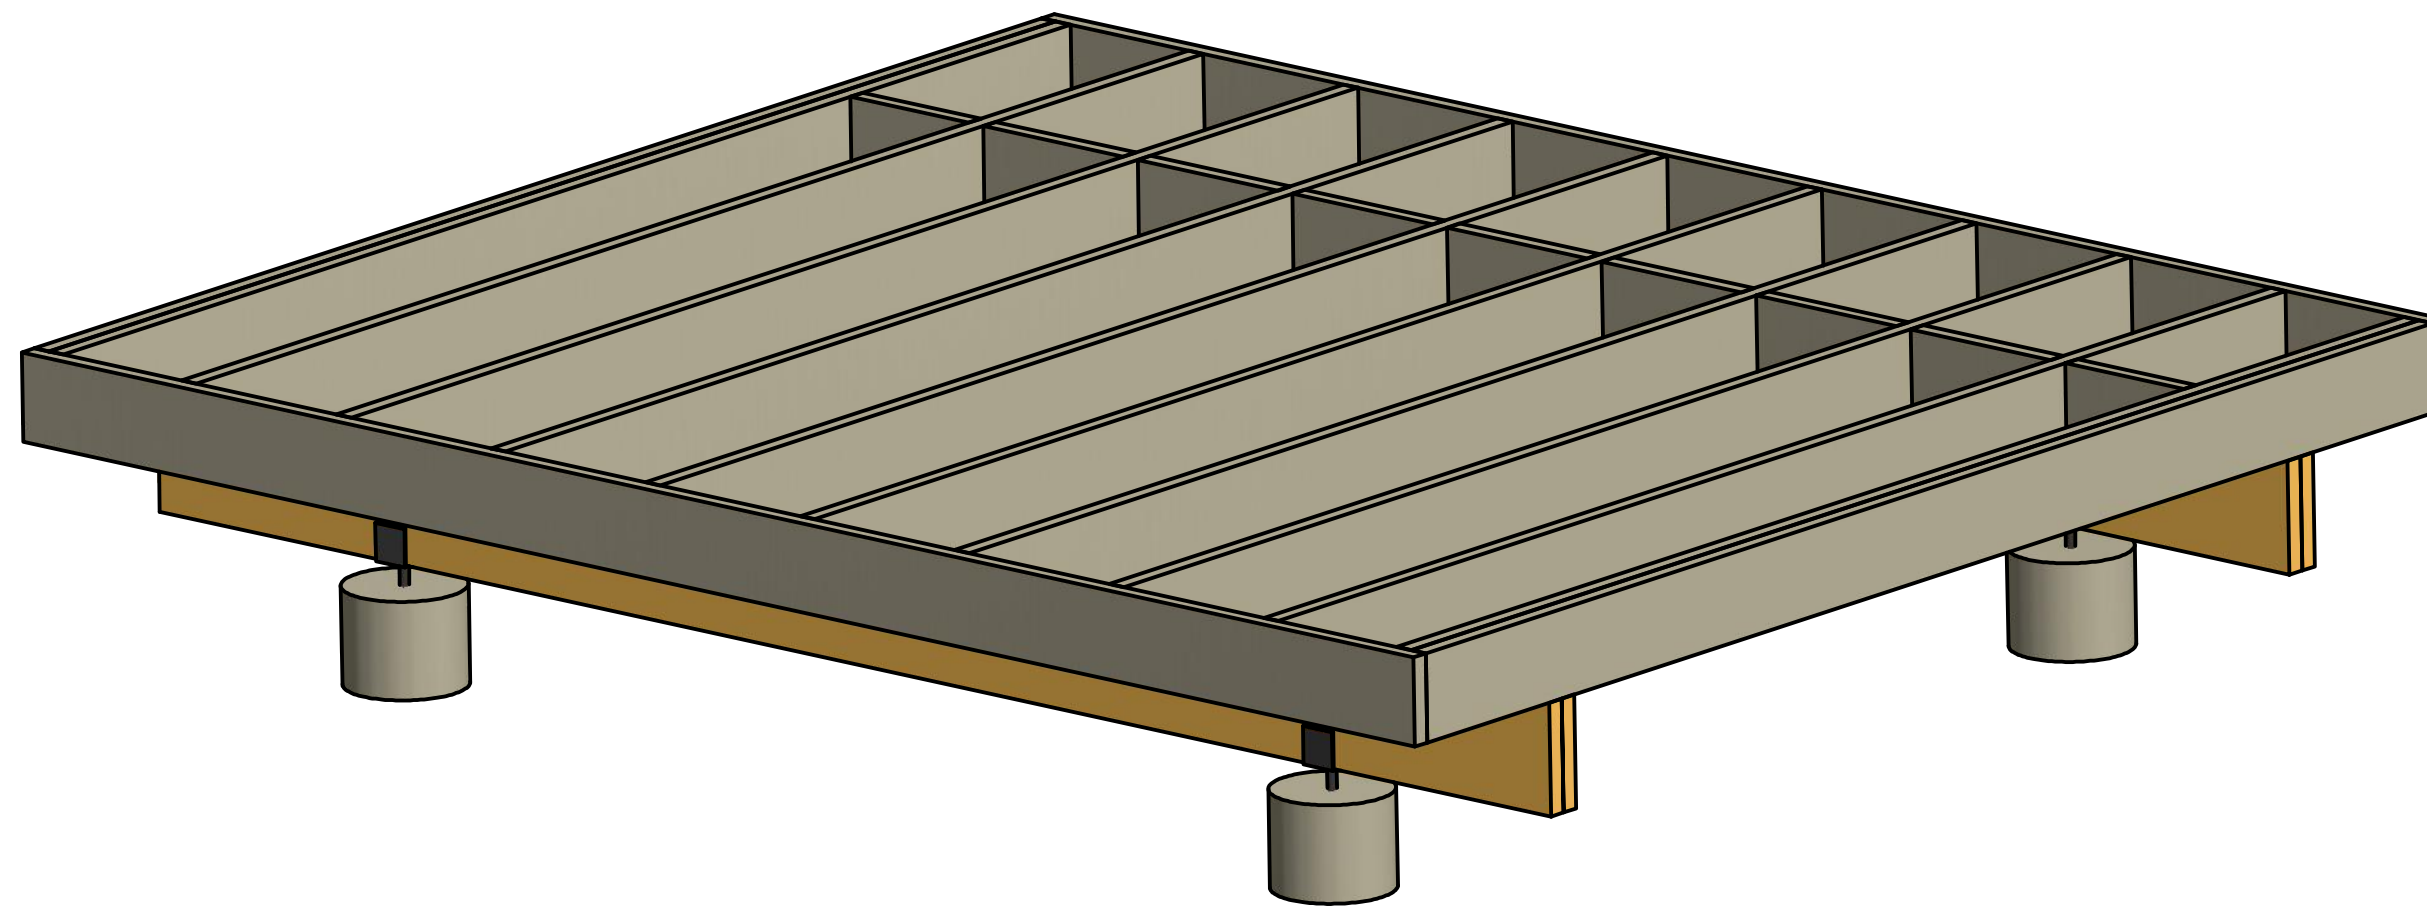