


Overhead View of Wicking Bed

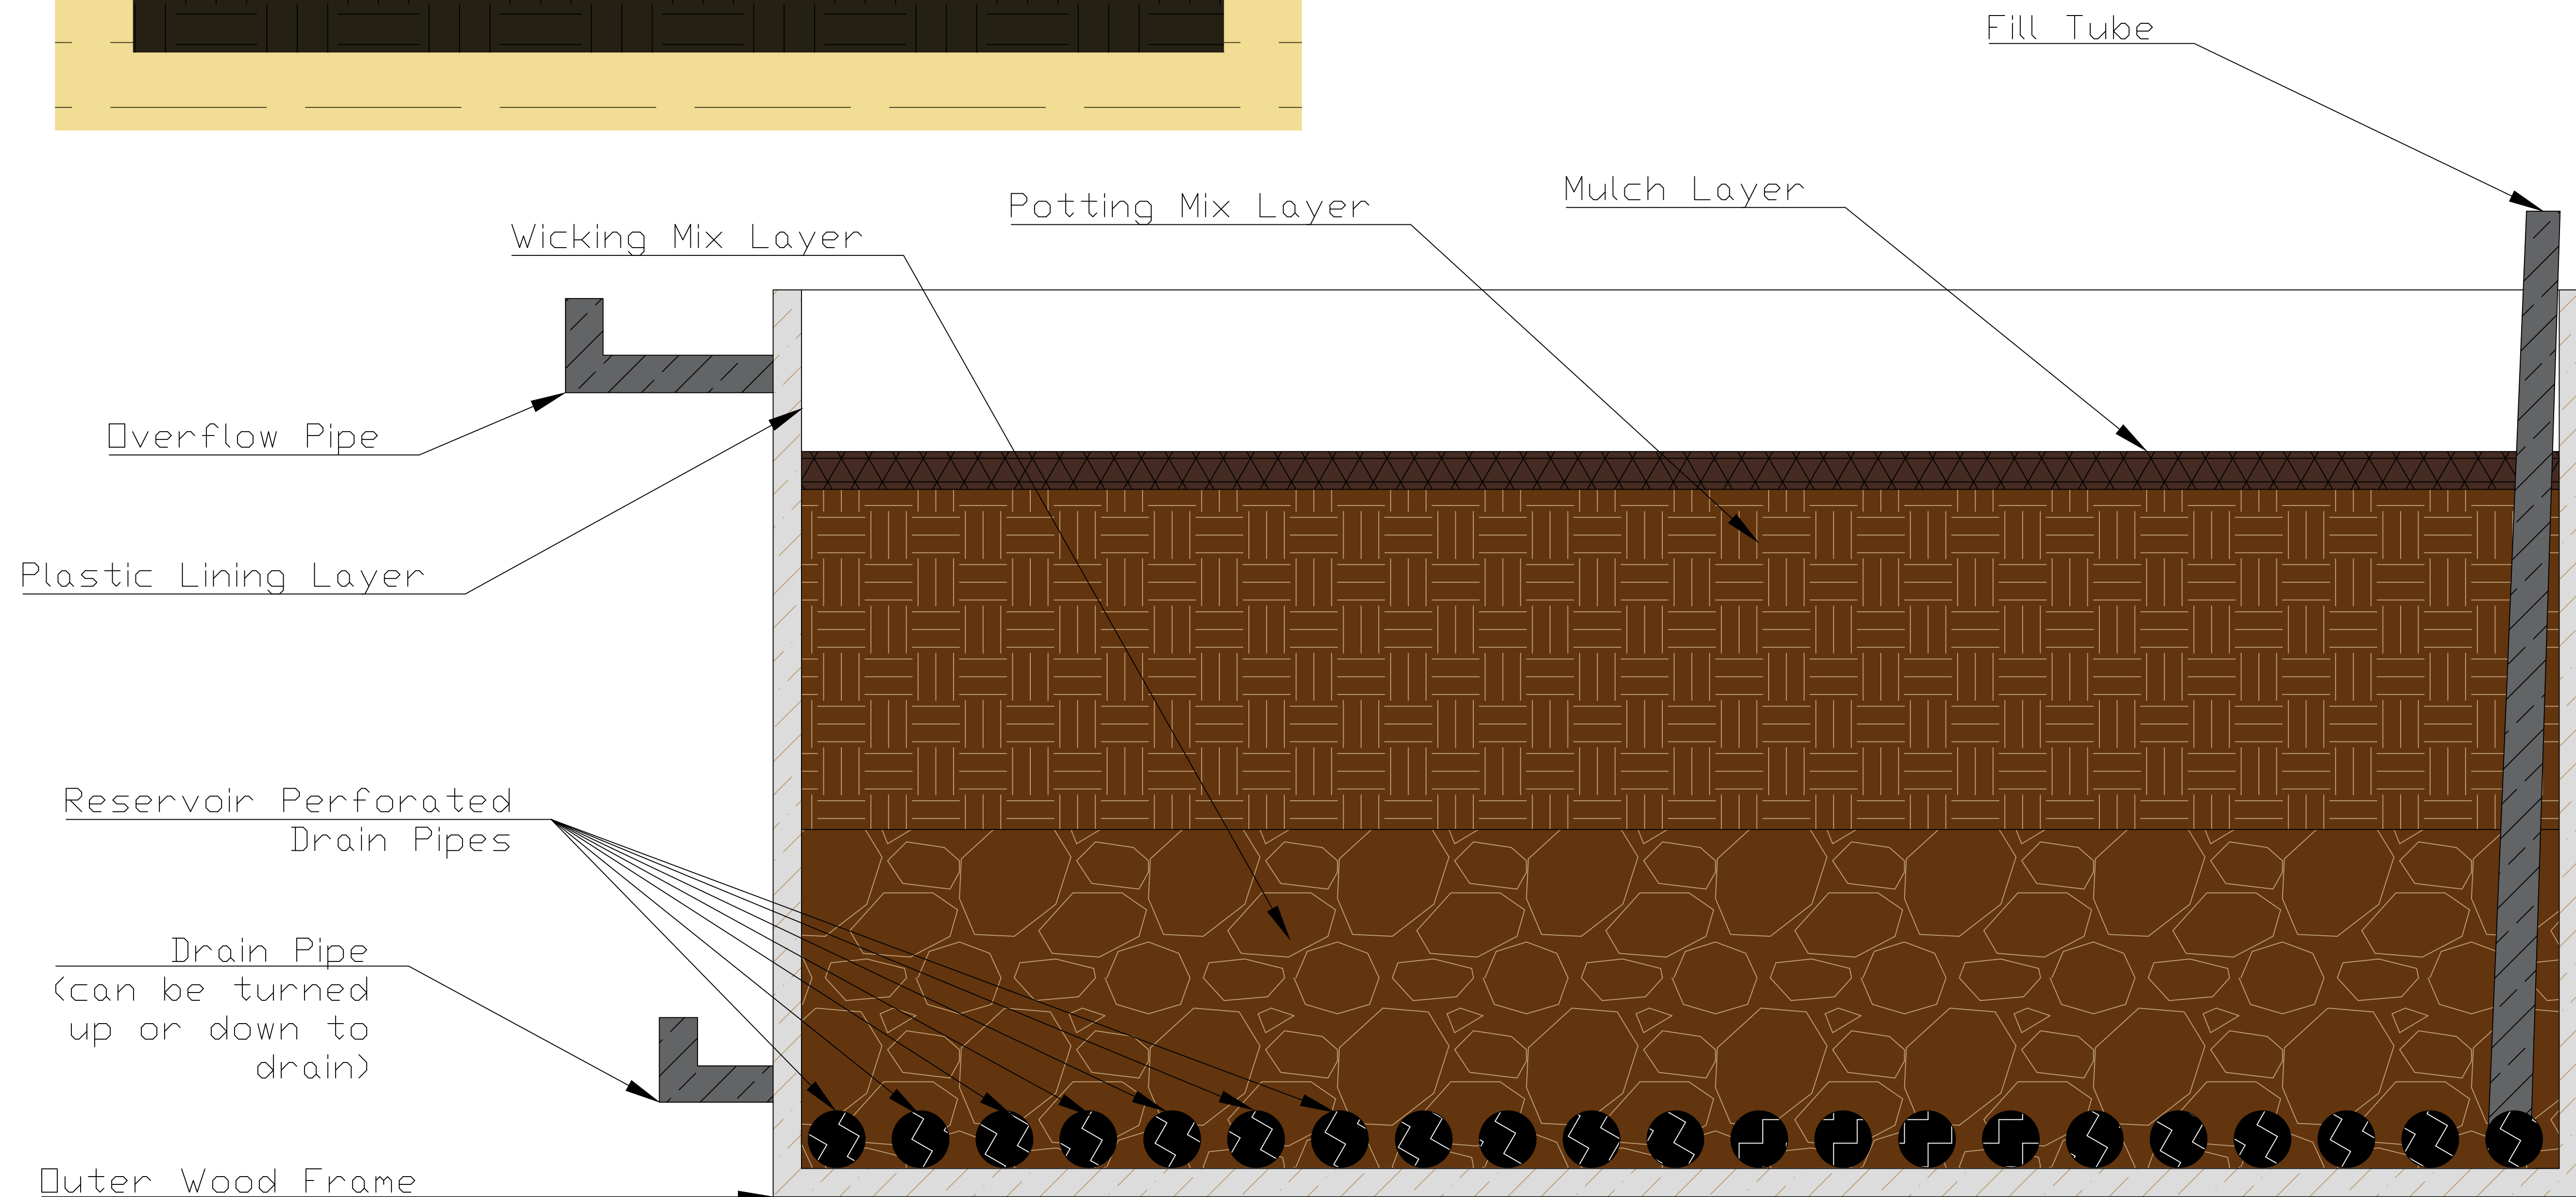

Section View of Wicking Bed

General Notes

This is a section view of the wicking beds that will be used in the greenhouse.

All units are labeled in inches.

Project Name

Make It Small
Wicking Bed Plan

Project Greenhouse Plan	Sheet
Date 1/8/2025	1
Scale 1:1	