



Shelter 7

Modular Park Shelter, Classroom, Stage, and More


Designed by lil0

Shelter 7


Title Sheet

A0

05/26/2025

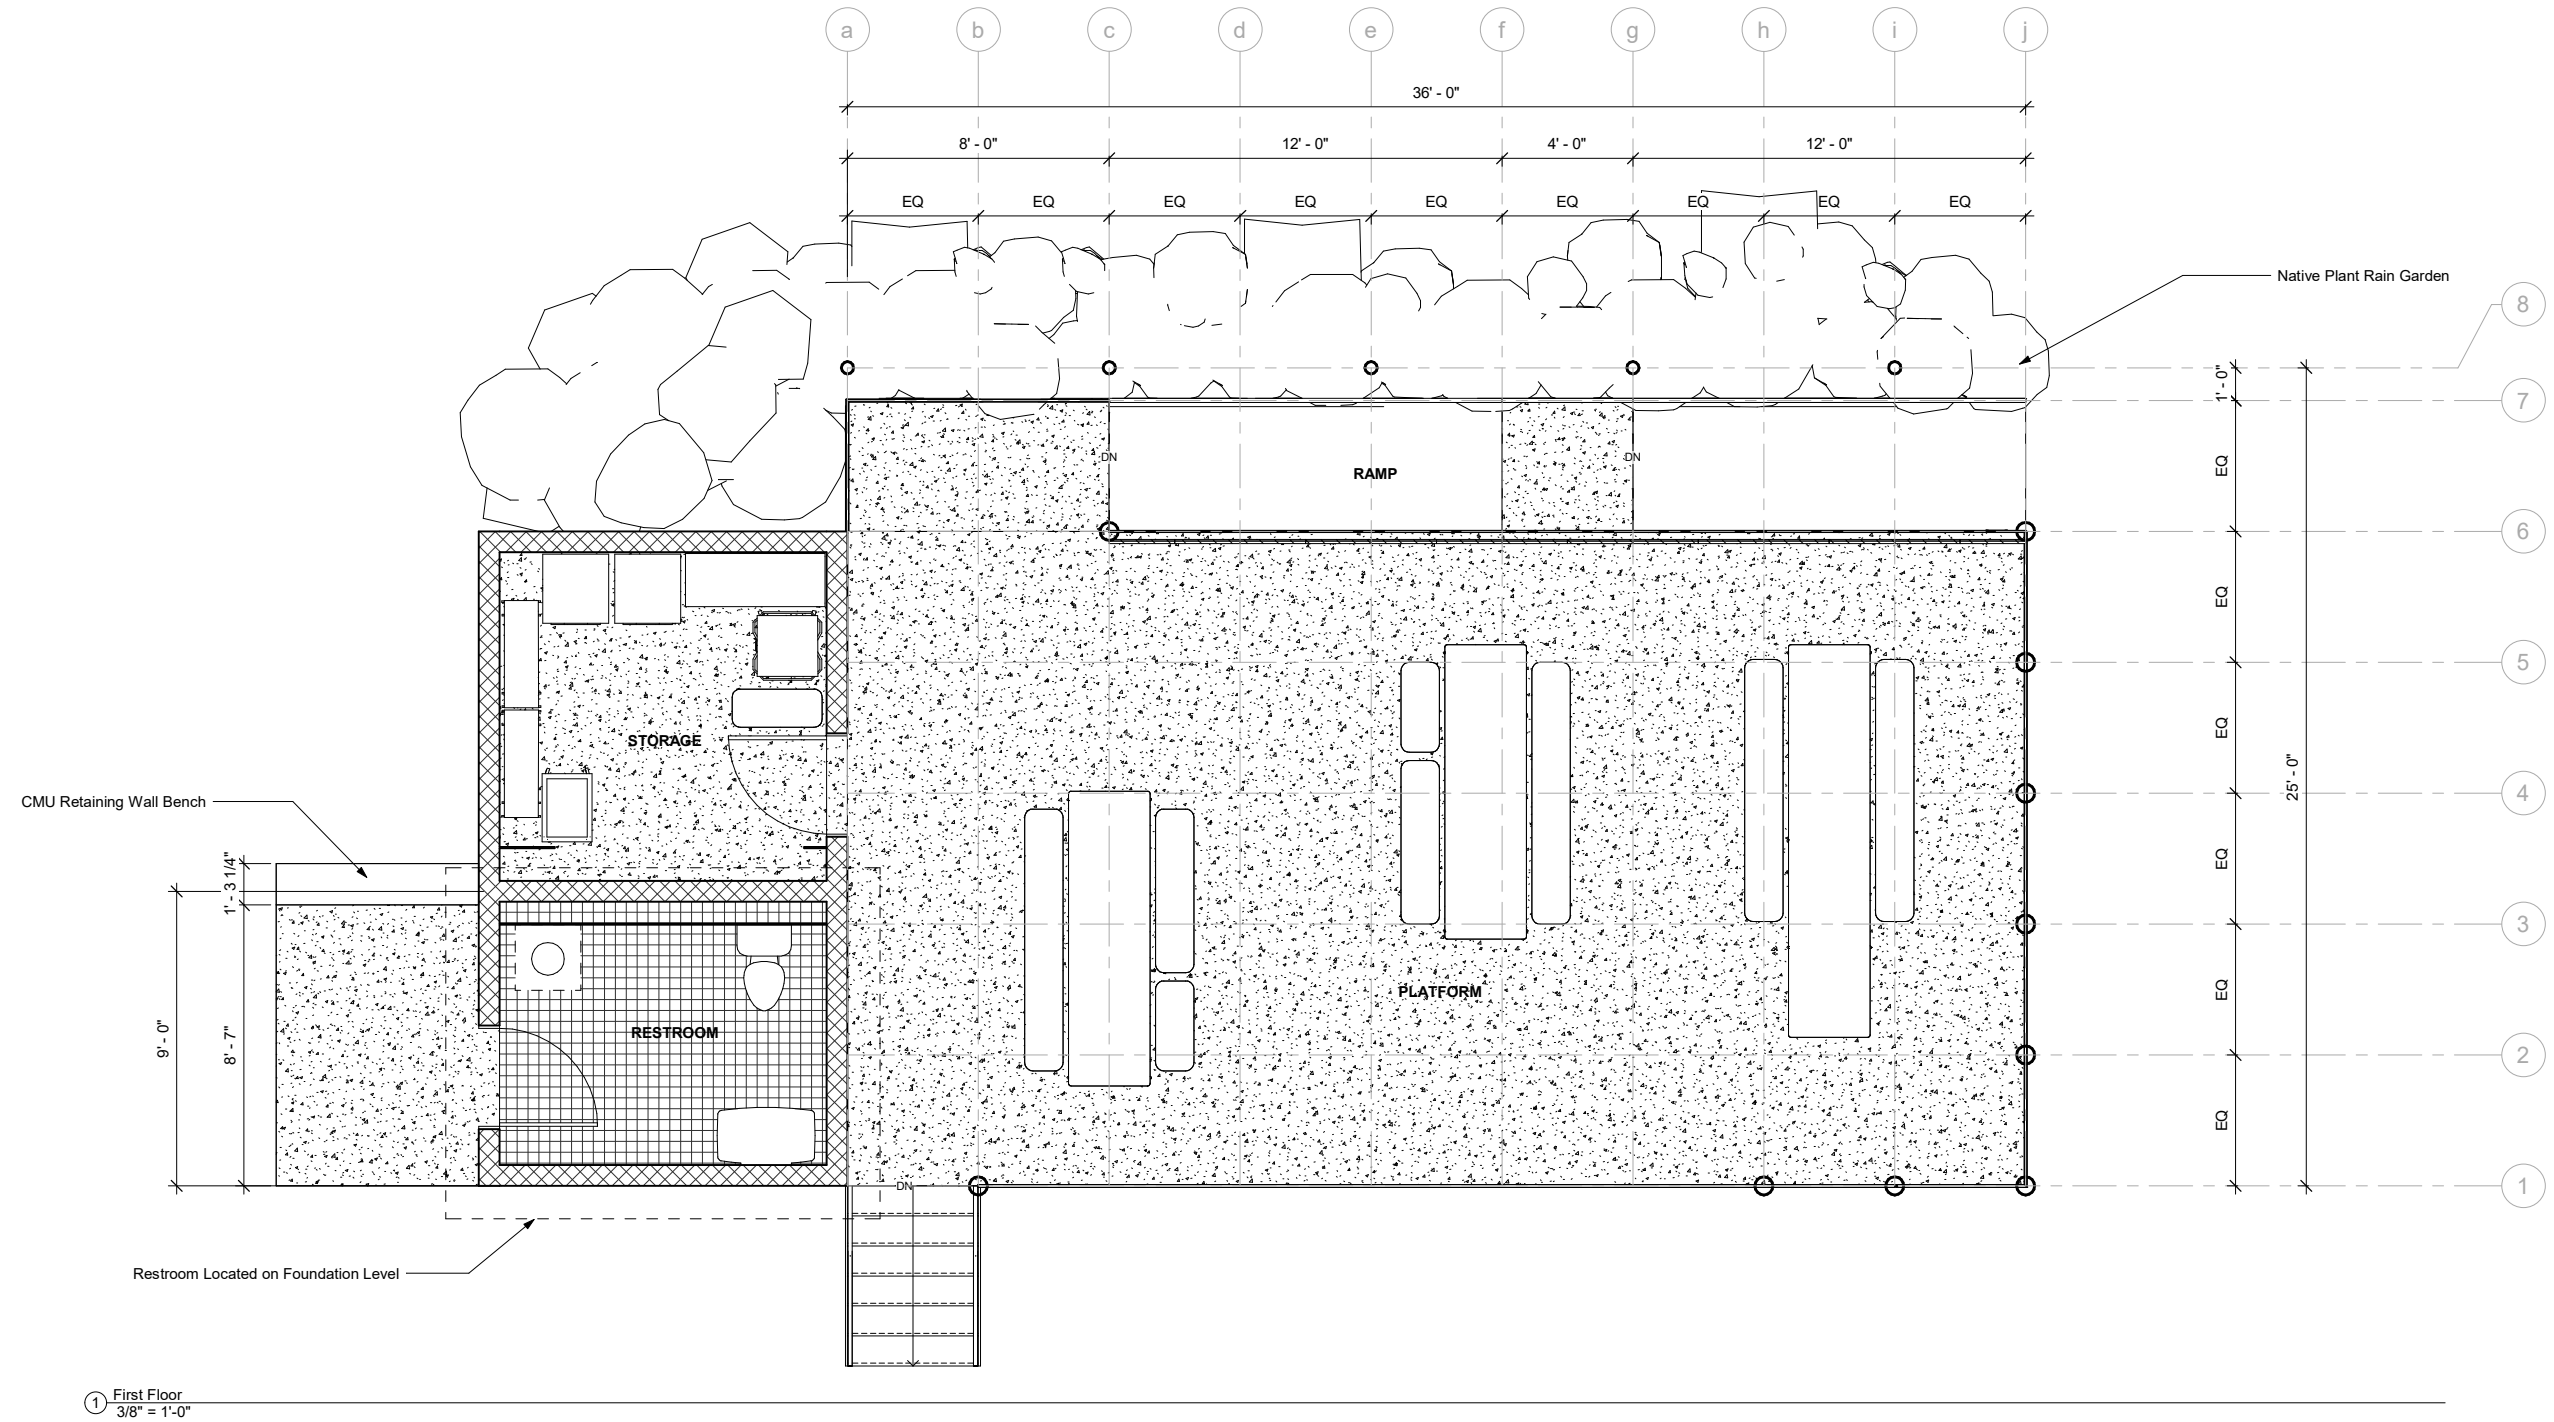

Shelter 7
First Floor Plan

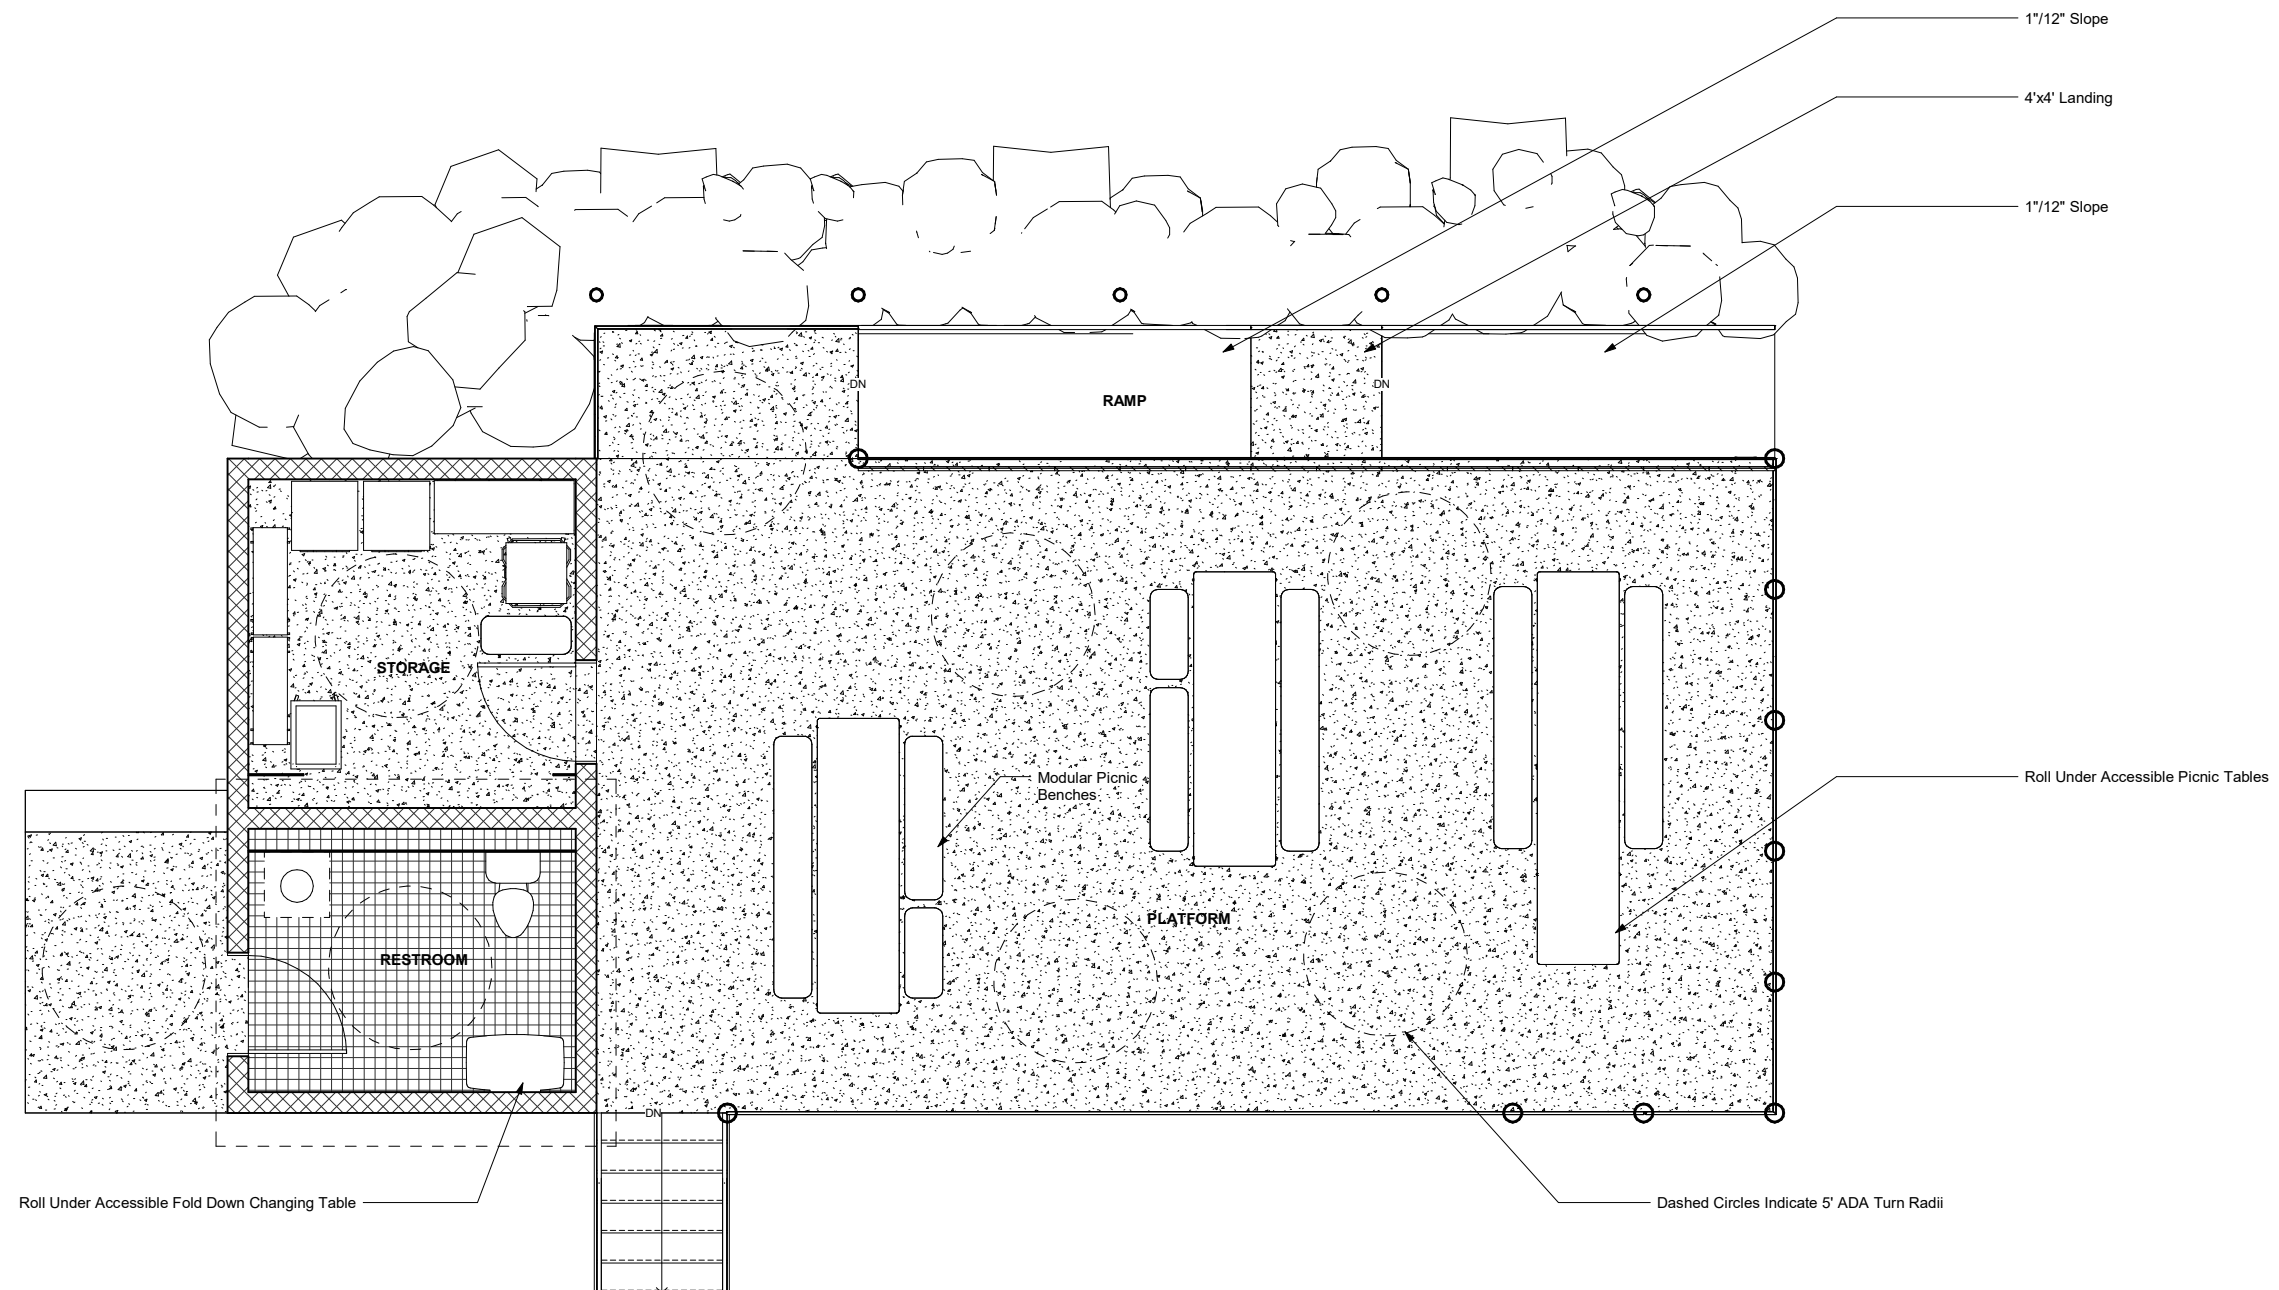


① Access
3/8" = 1'-0"


Shelter 7

First Floor Accessibility Plan


A1.1
05/26/2025

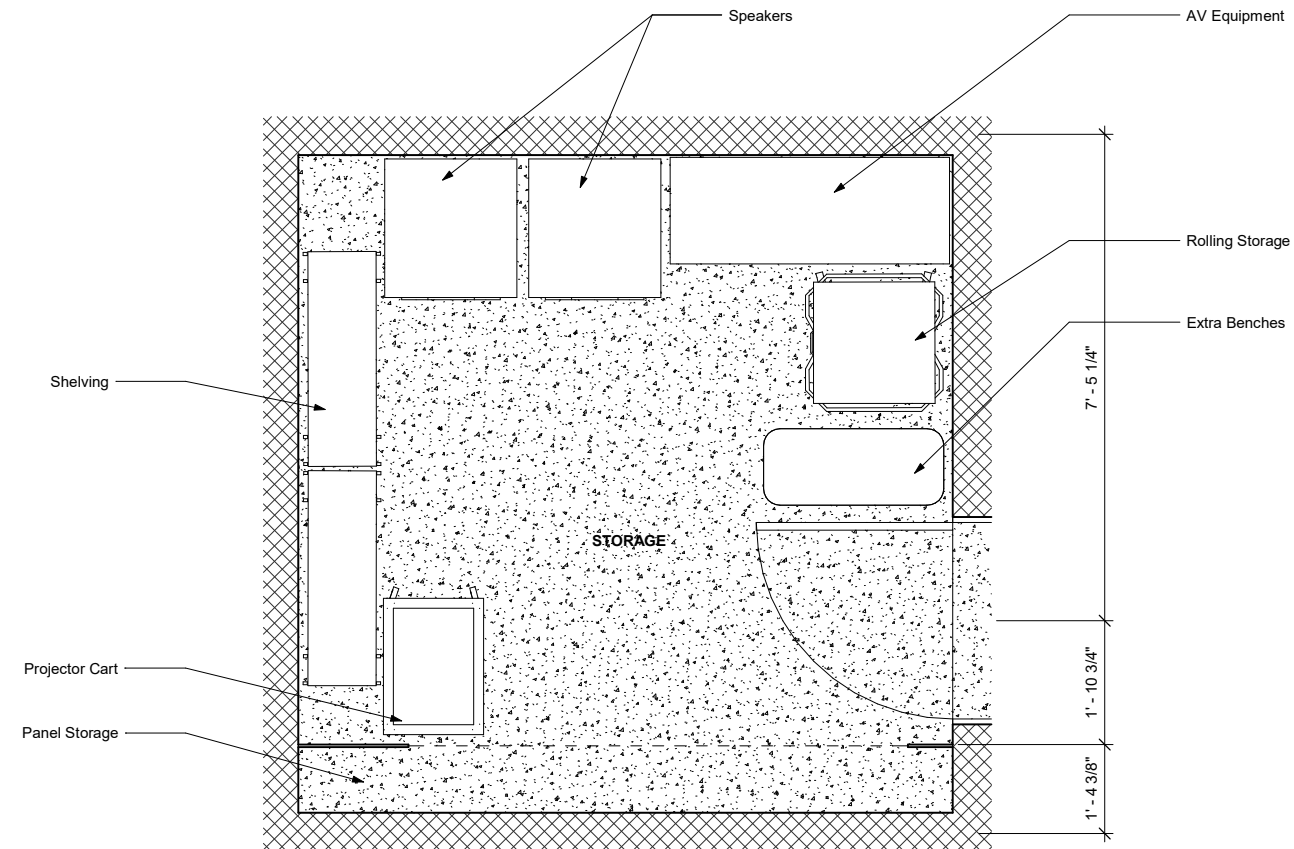


① Storage Room Enlarged Plan
3/4" = 1'-0"

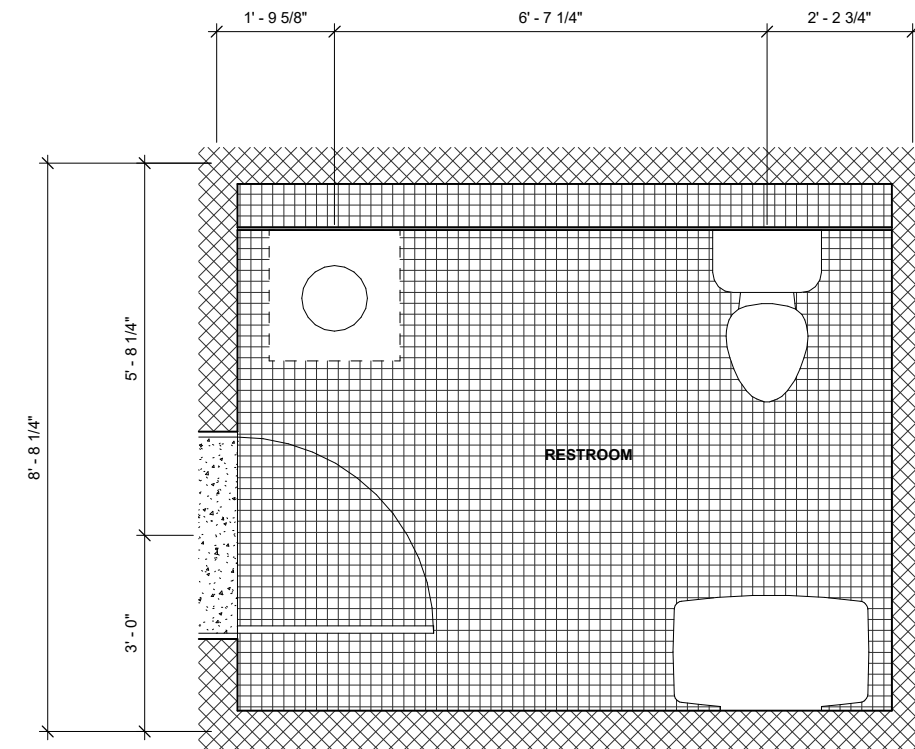

② Restroom Enlarged Plan
3/4" = 1'-0"

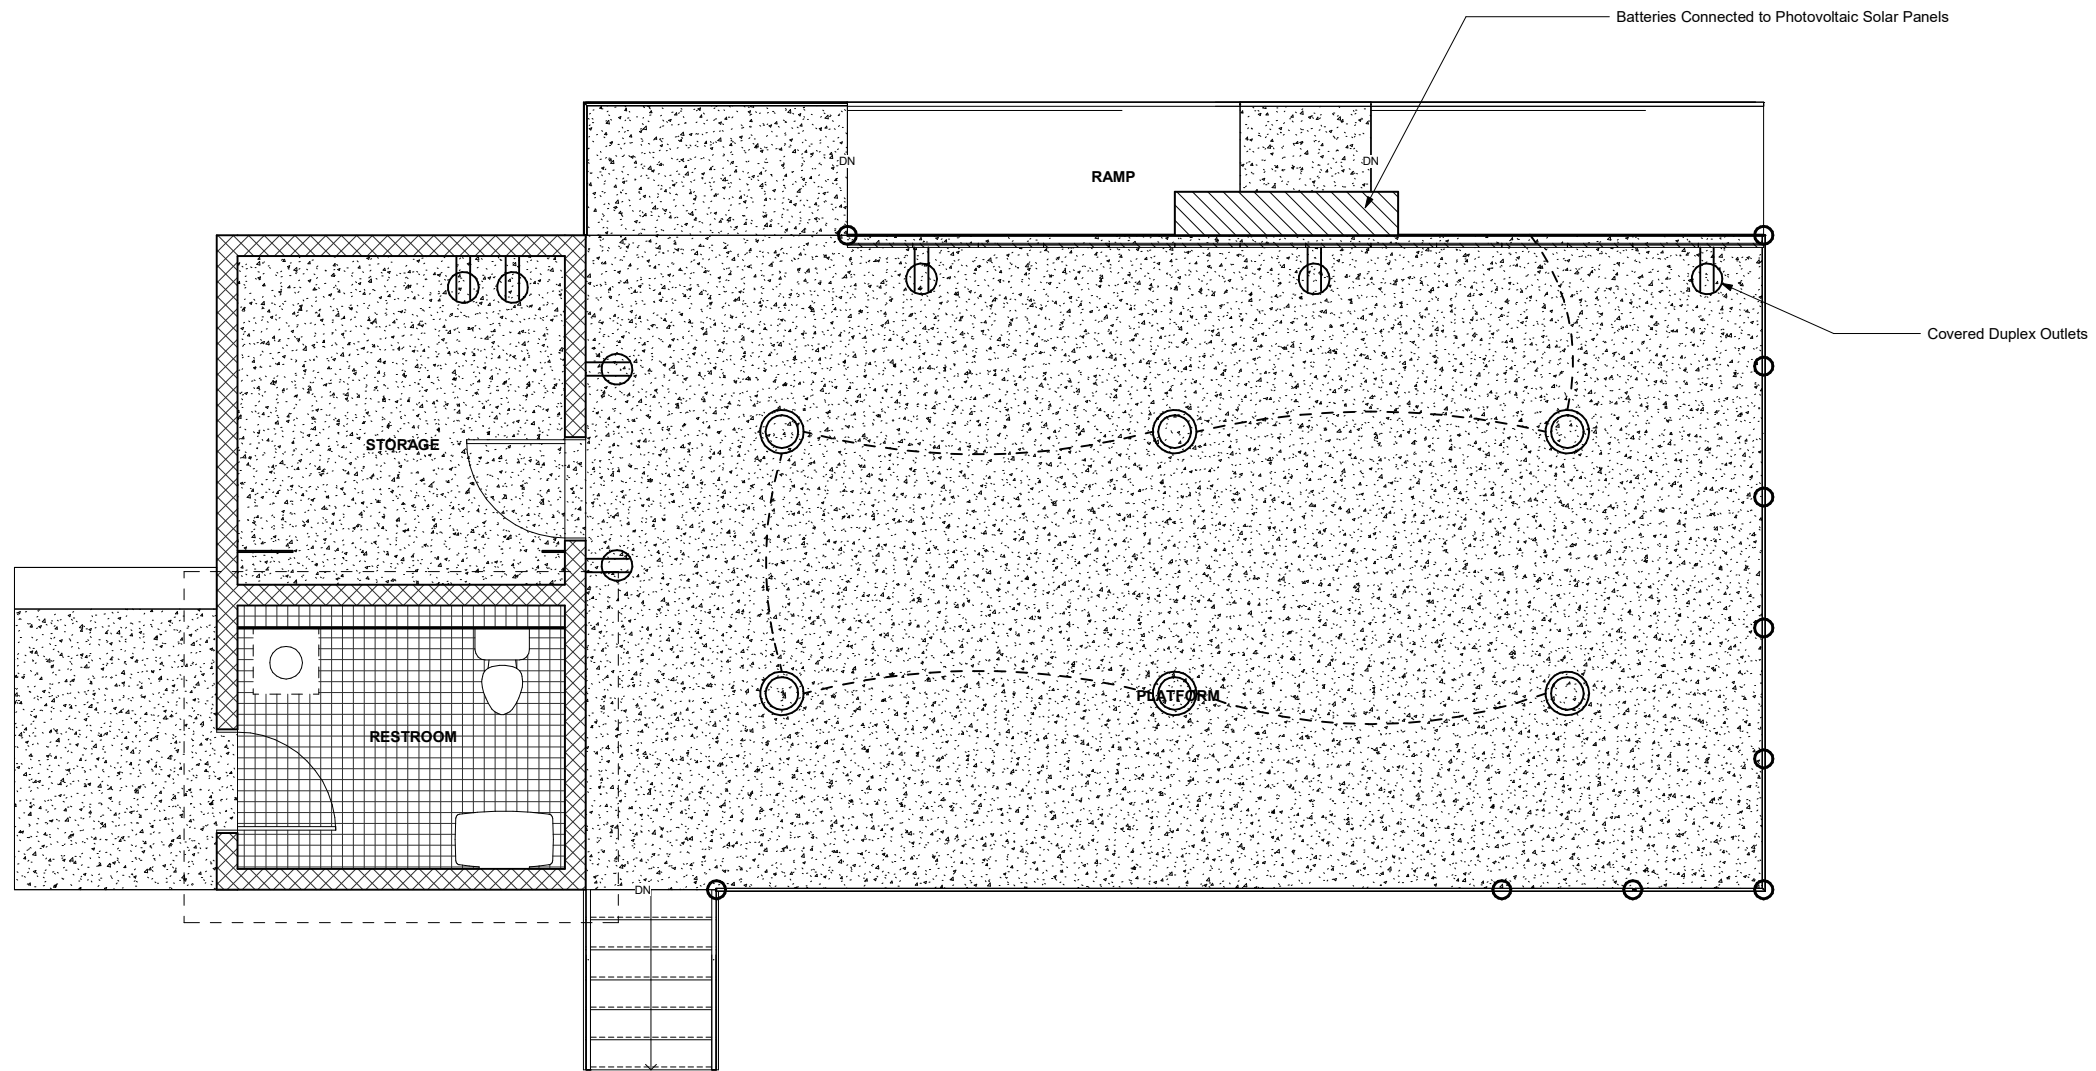

① Electrical Plan
3/8" = 1'-0"

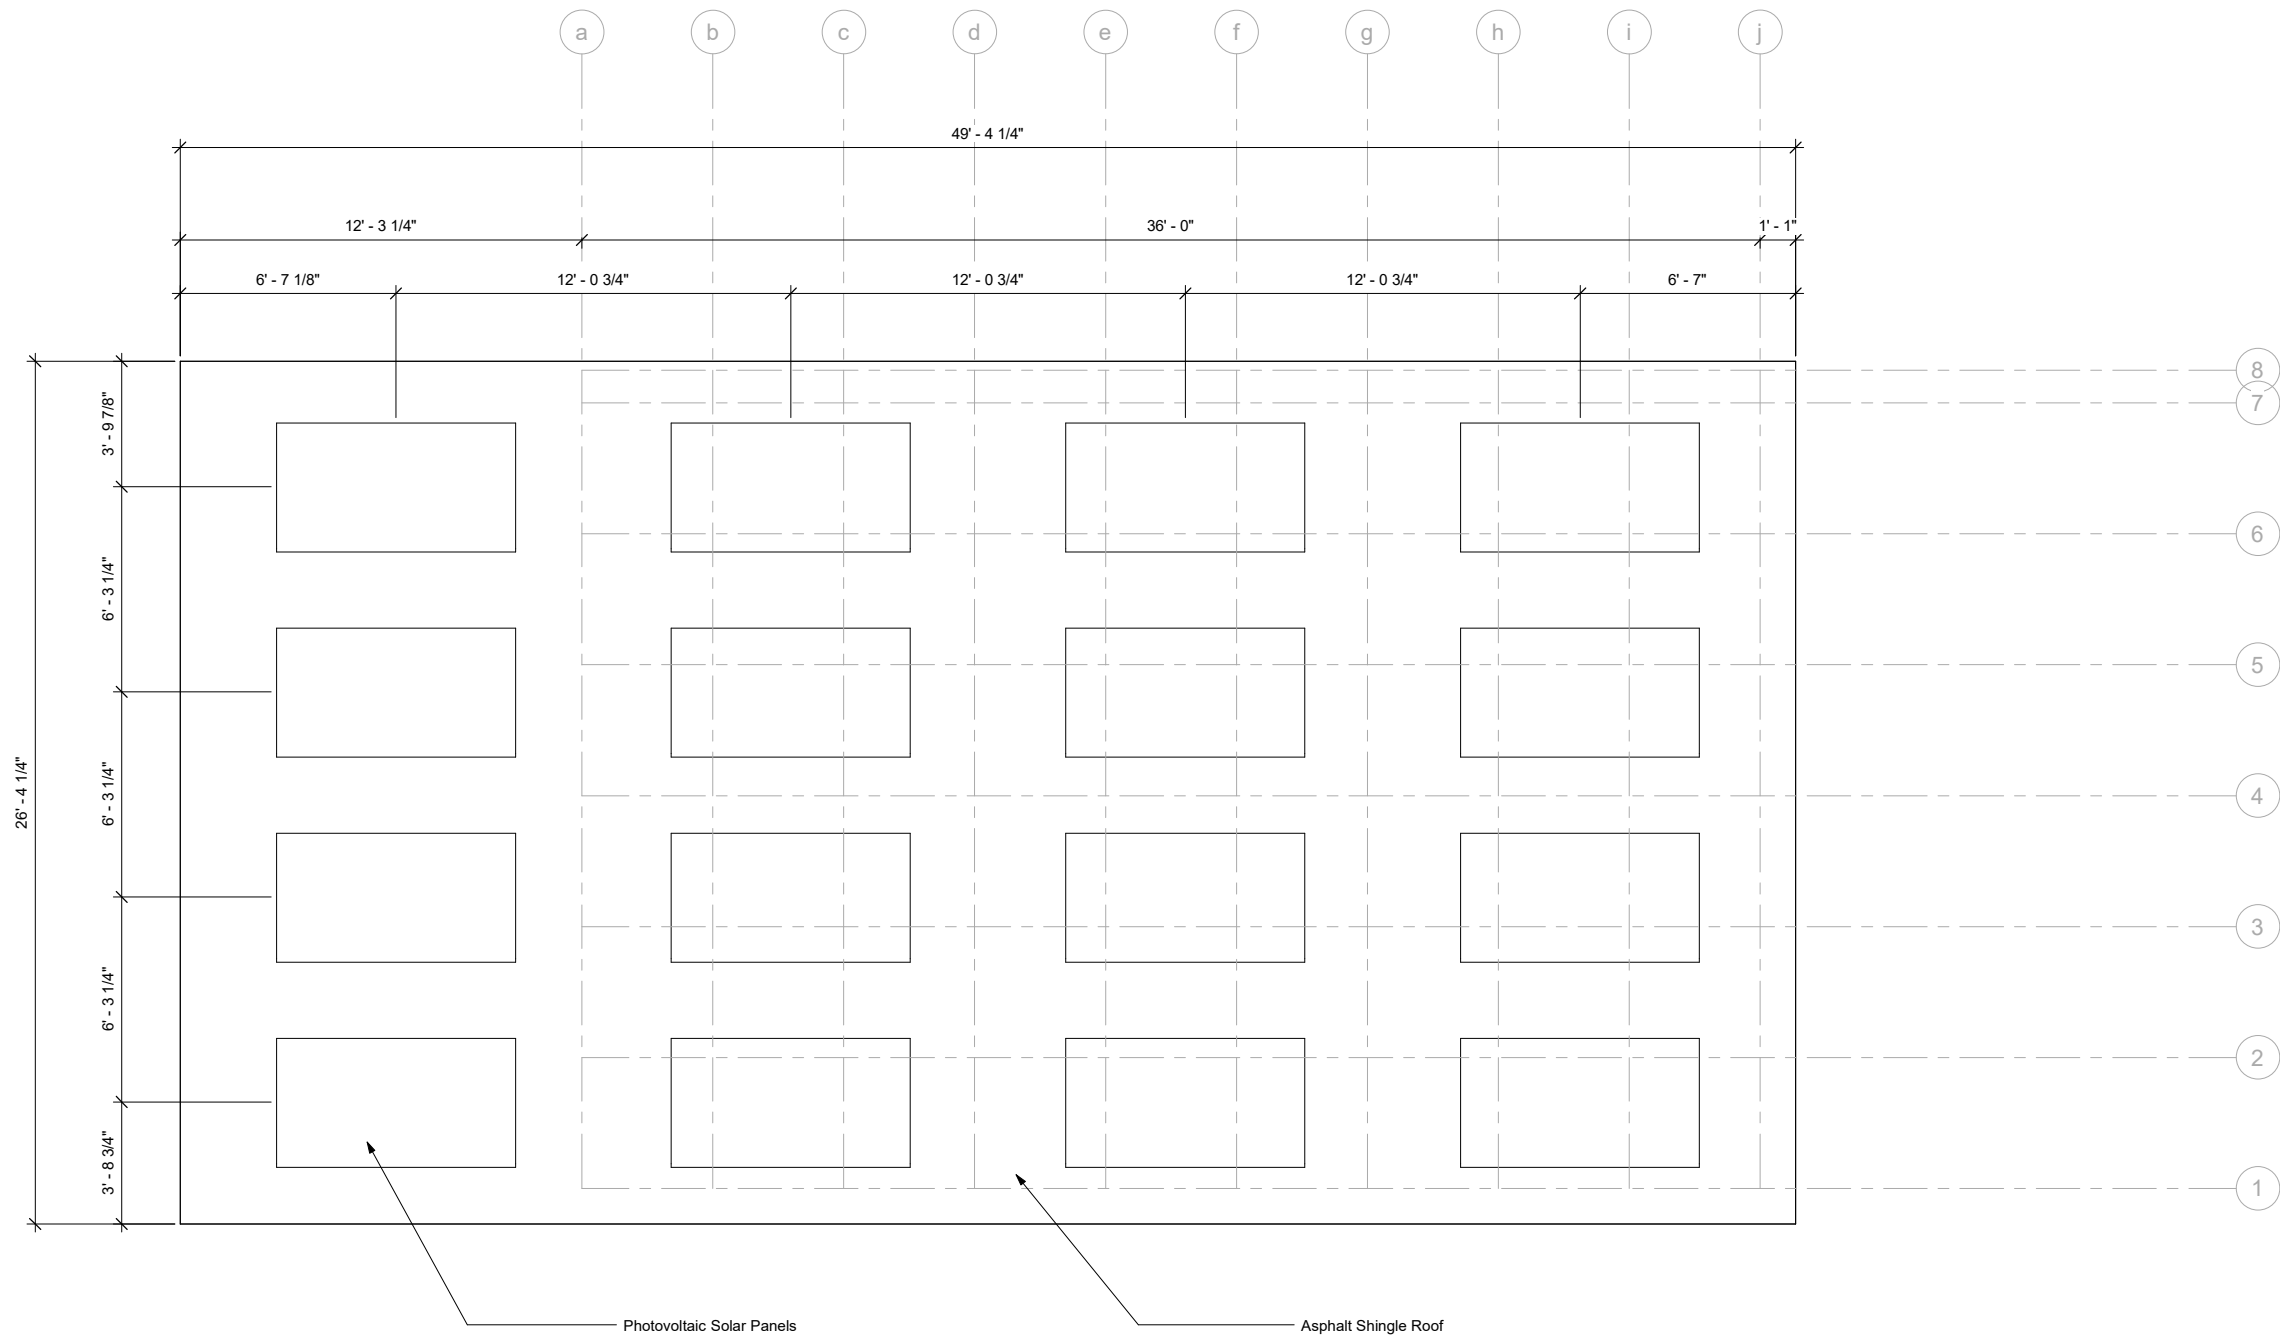

① Roof Plan
3/8" = 1'-0"

Shelter 7
Roof Plan

A2
05/26/2025




① North
1/4" = 1'-0"






② South
1/4" = 1'-0"


Shelter 7
Elevations

A3
05/26/2025




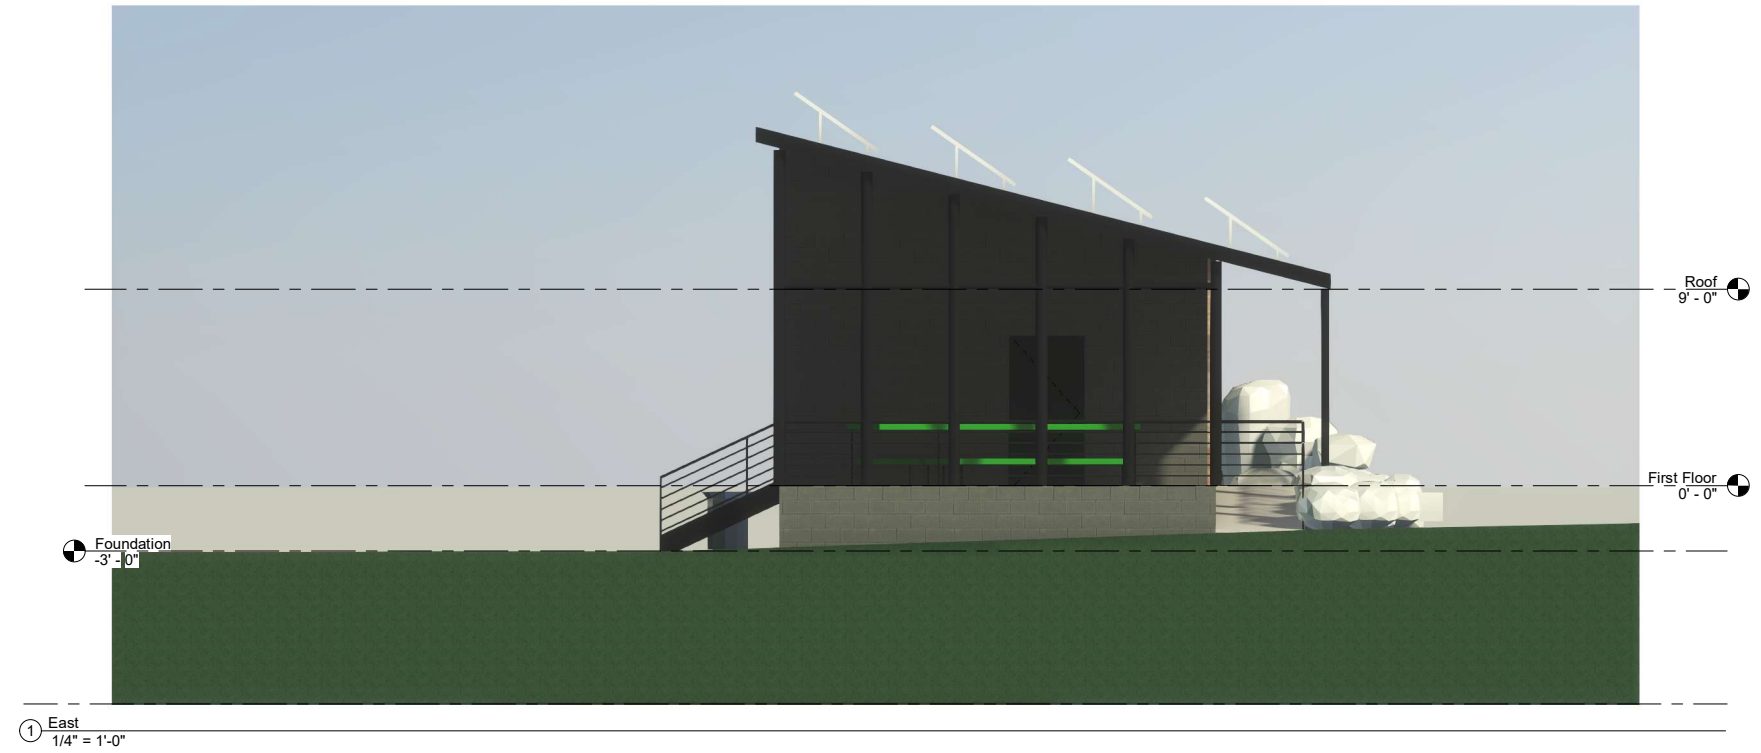


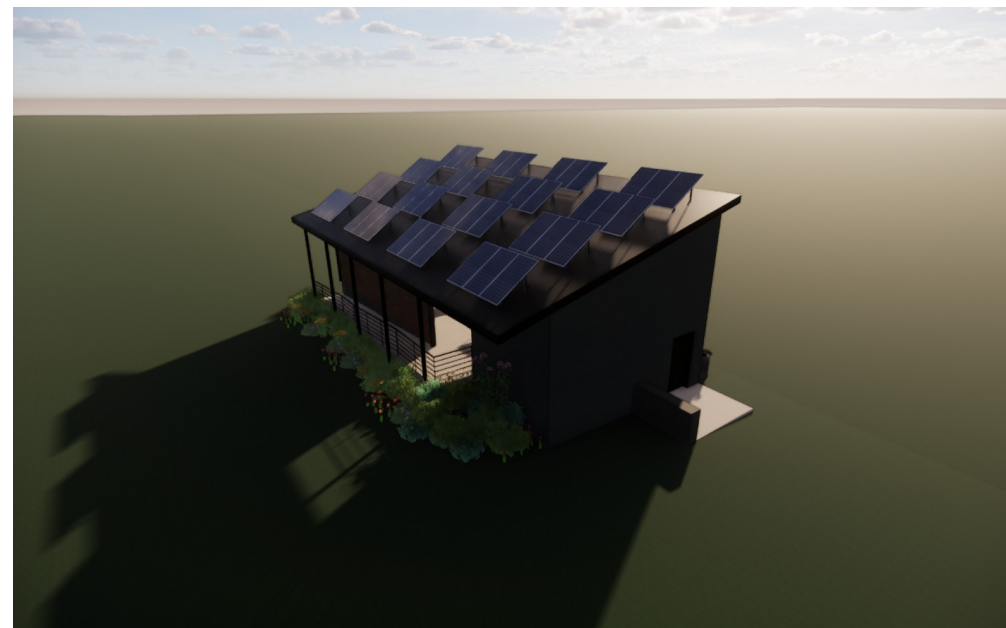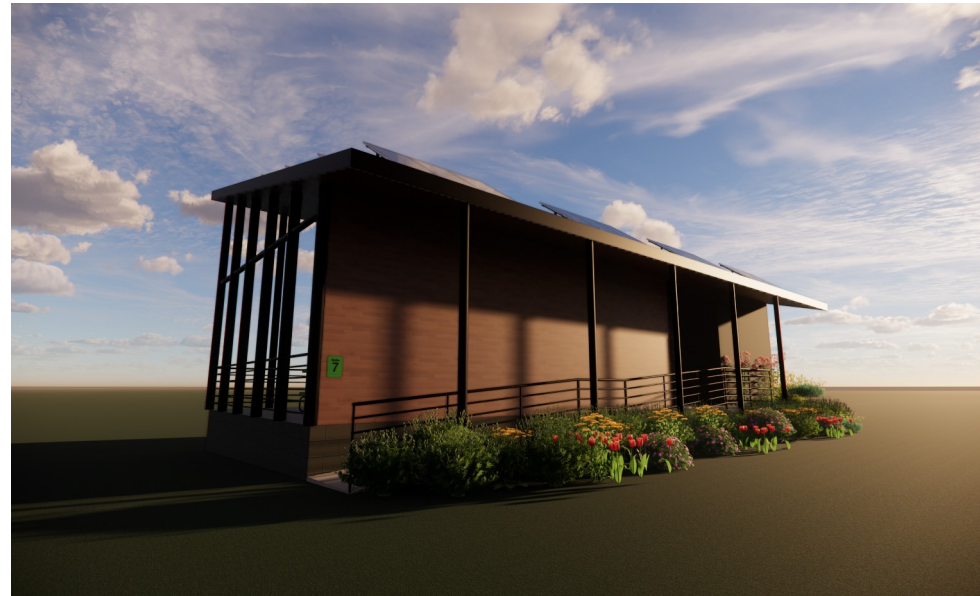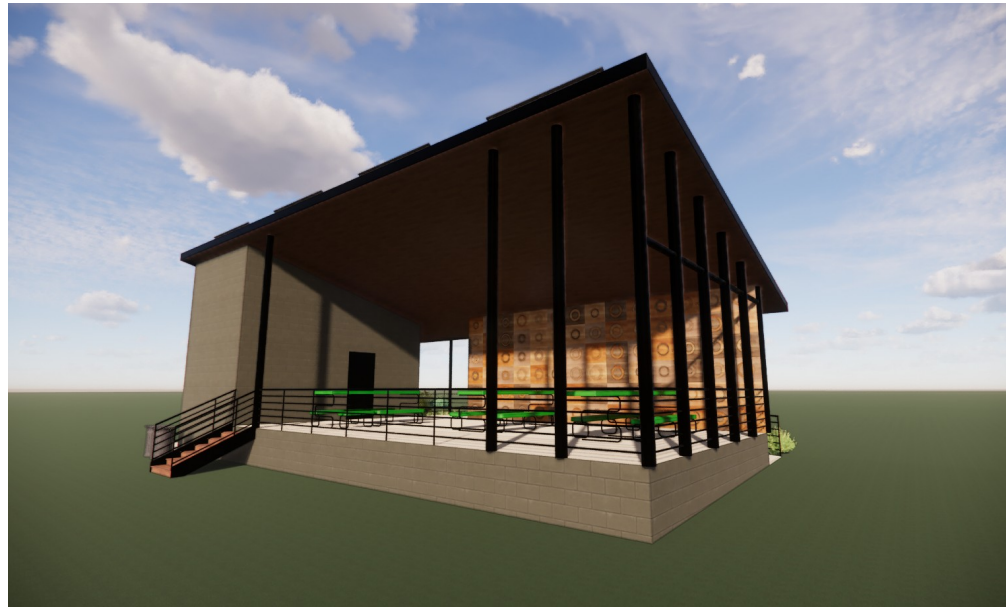

Shelter 7
Exterior Renderings



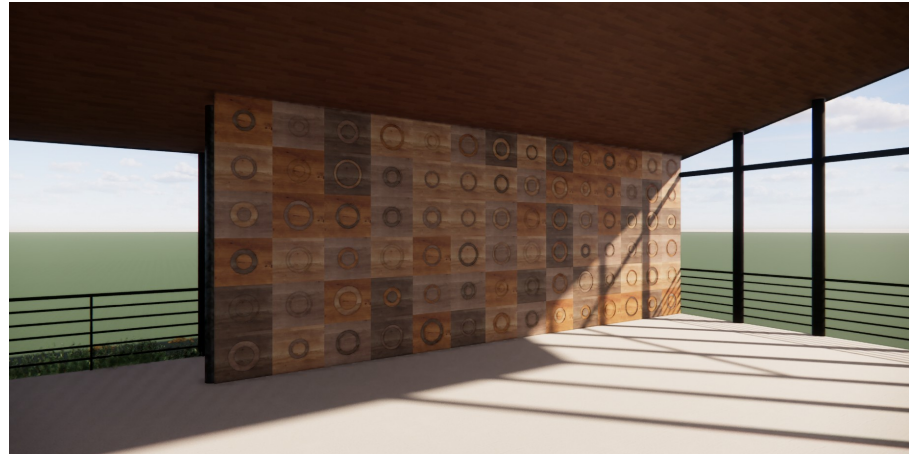


Shelter 7
Interior Renderings

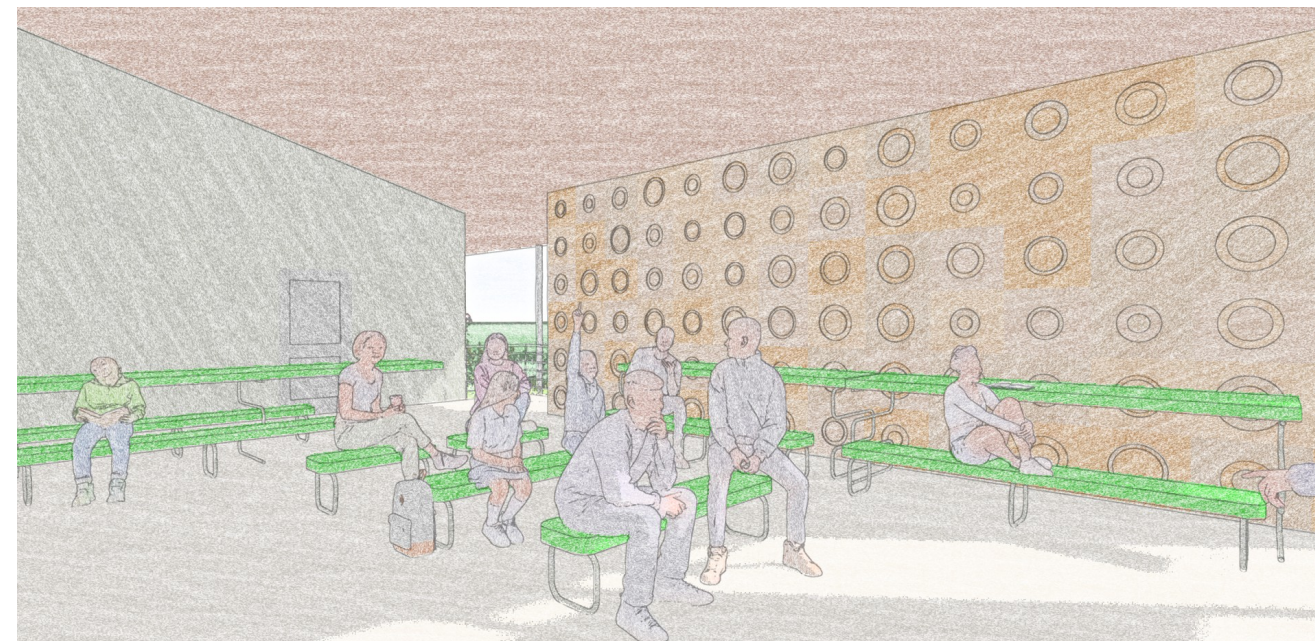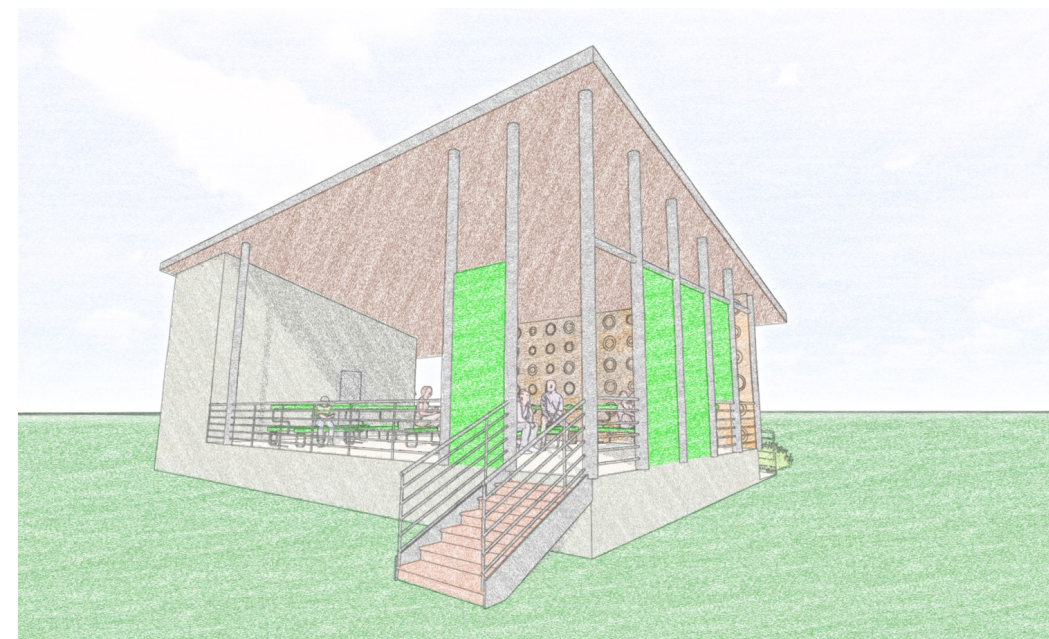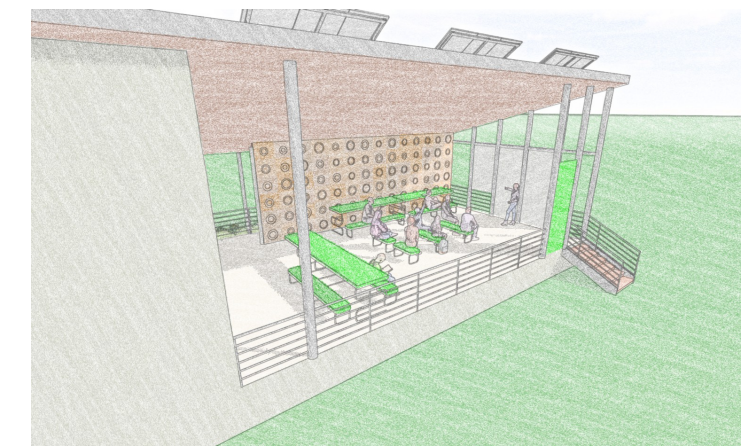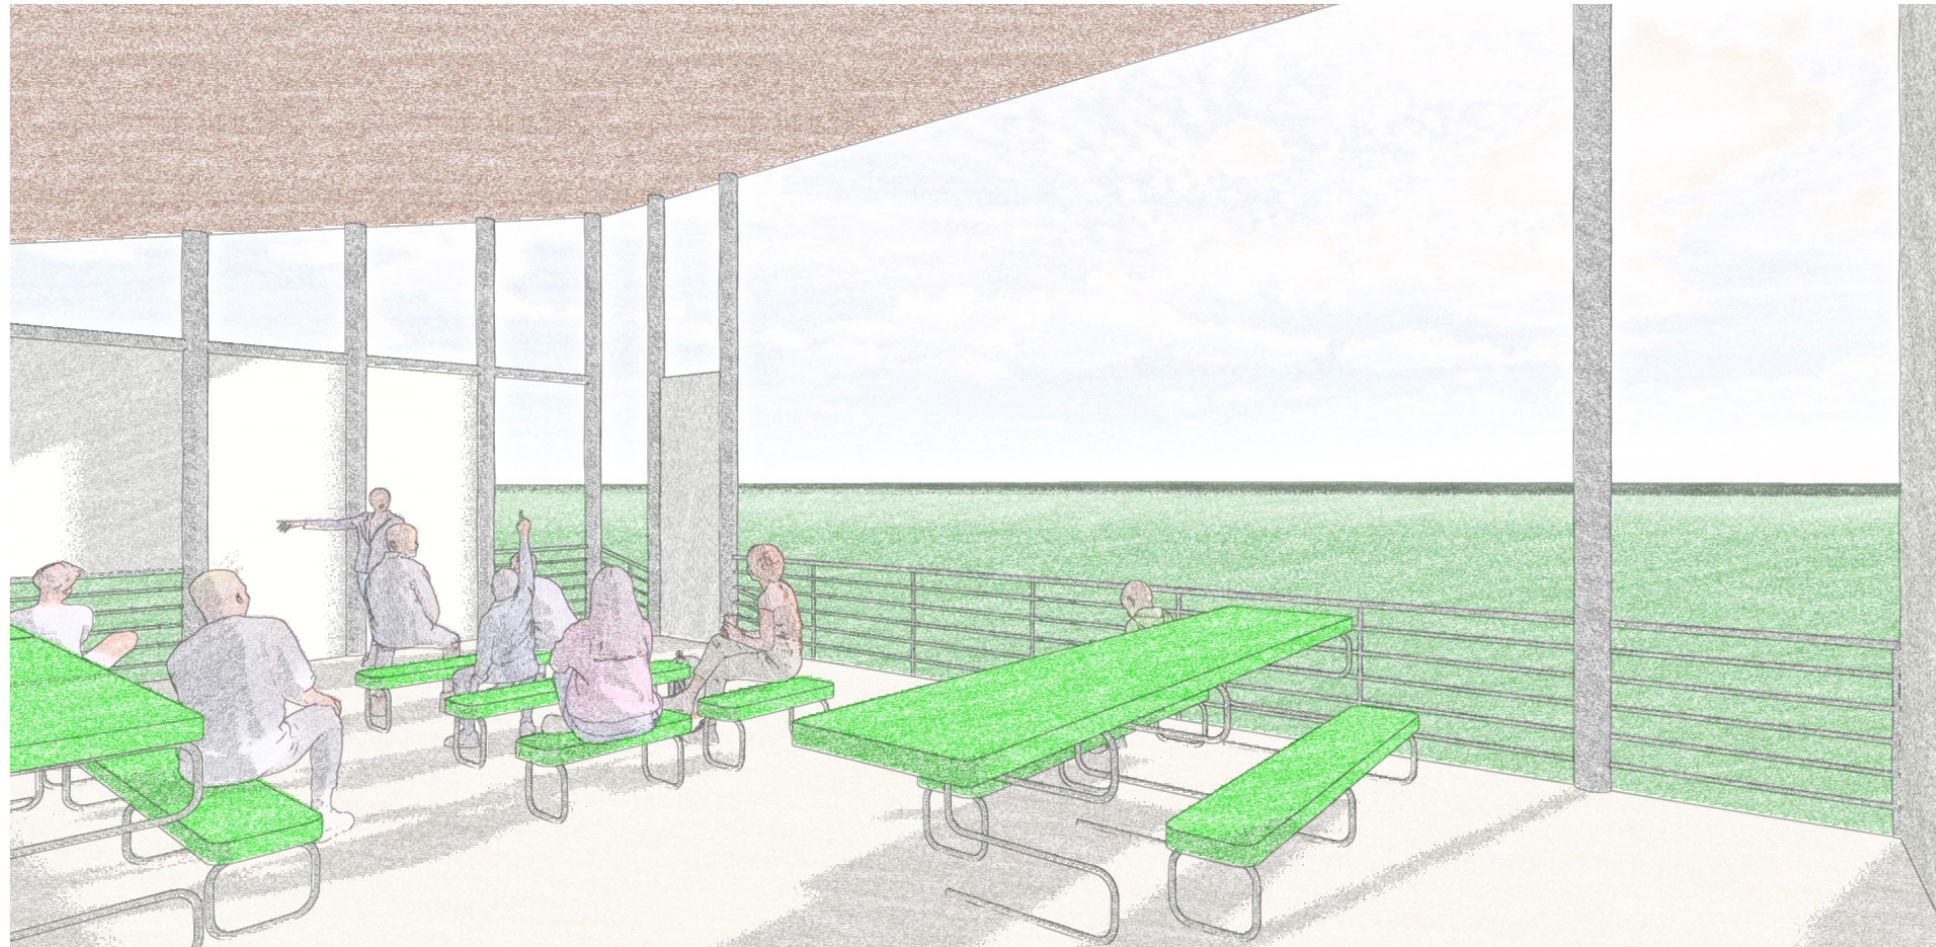


Shelter 7

Classroom Concept Renderings

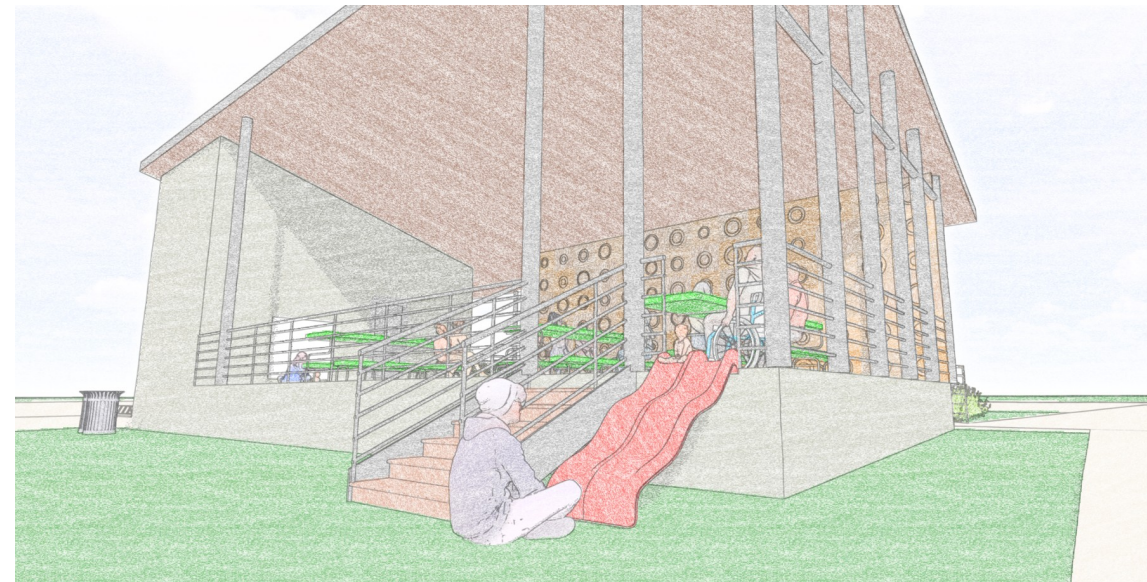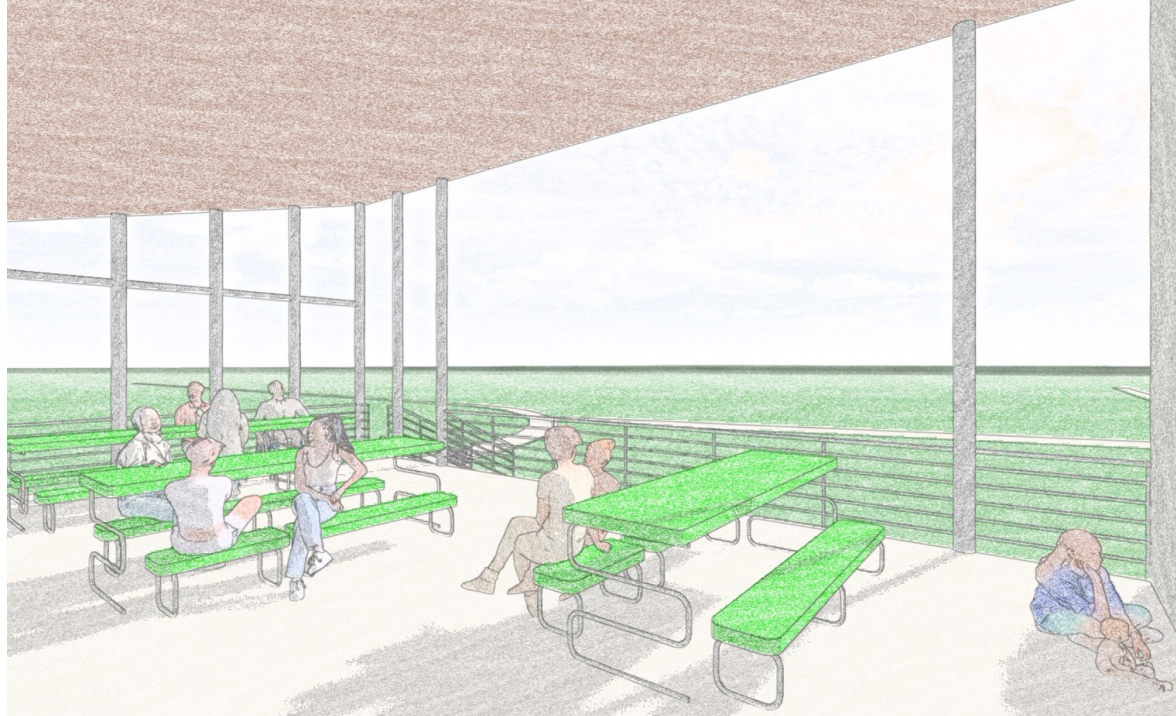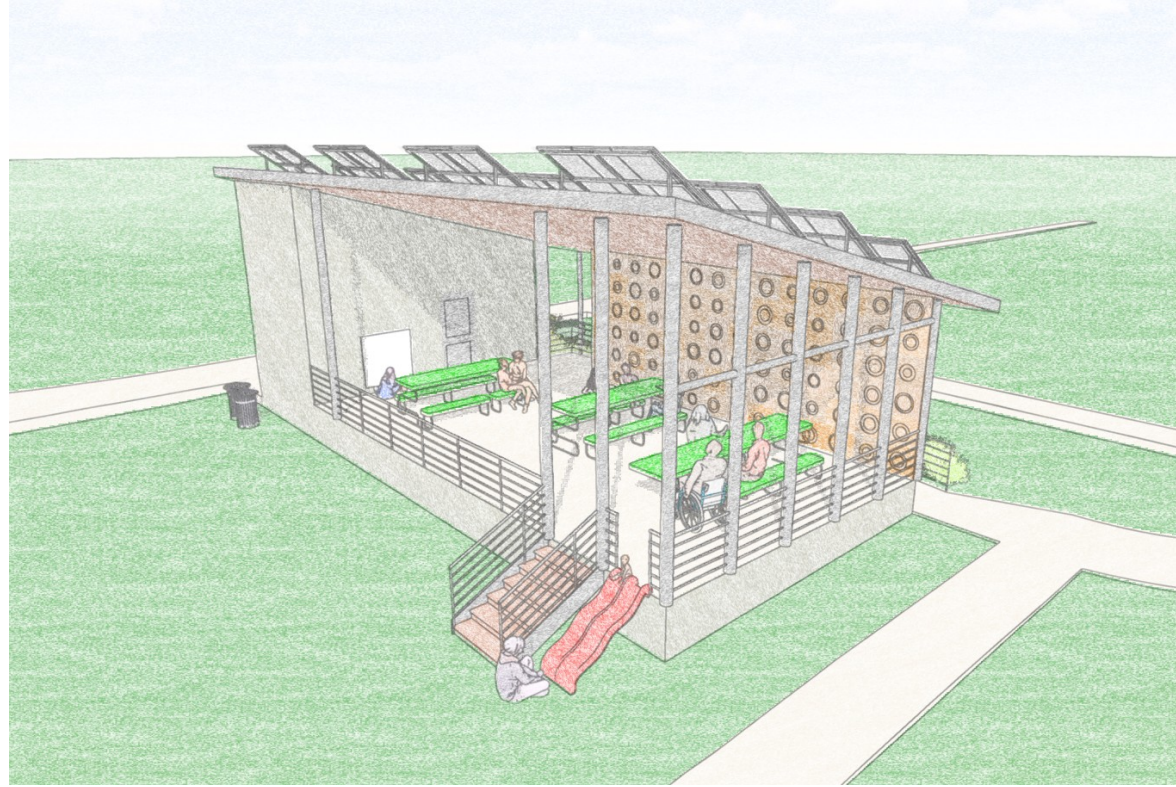



Shelter 7

Play Area Concept Renderings

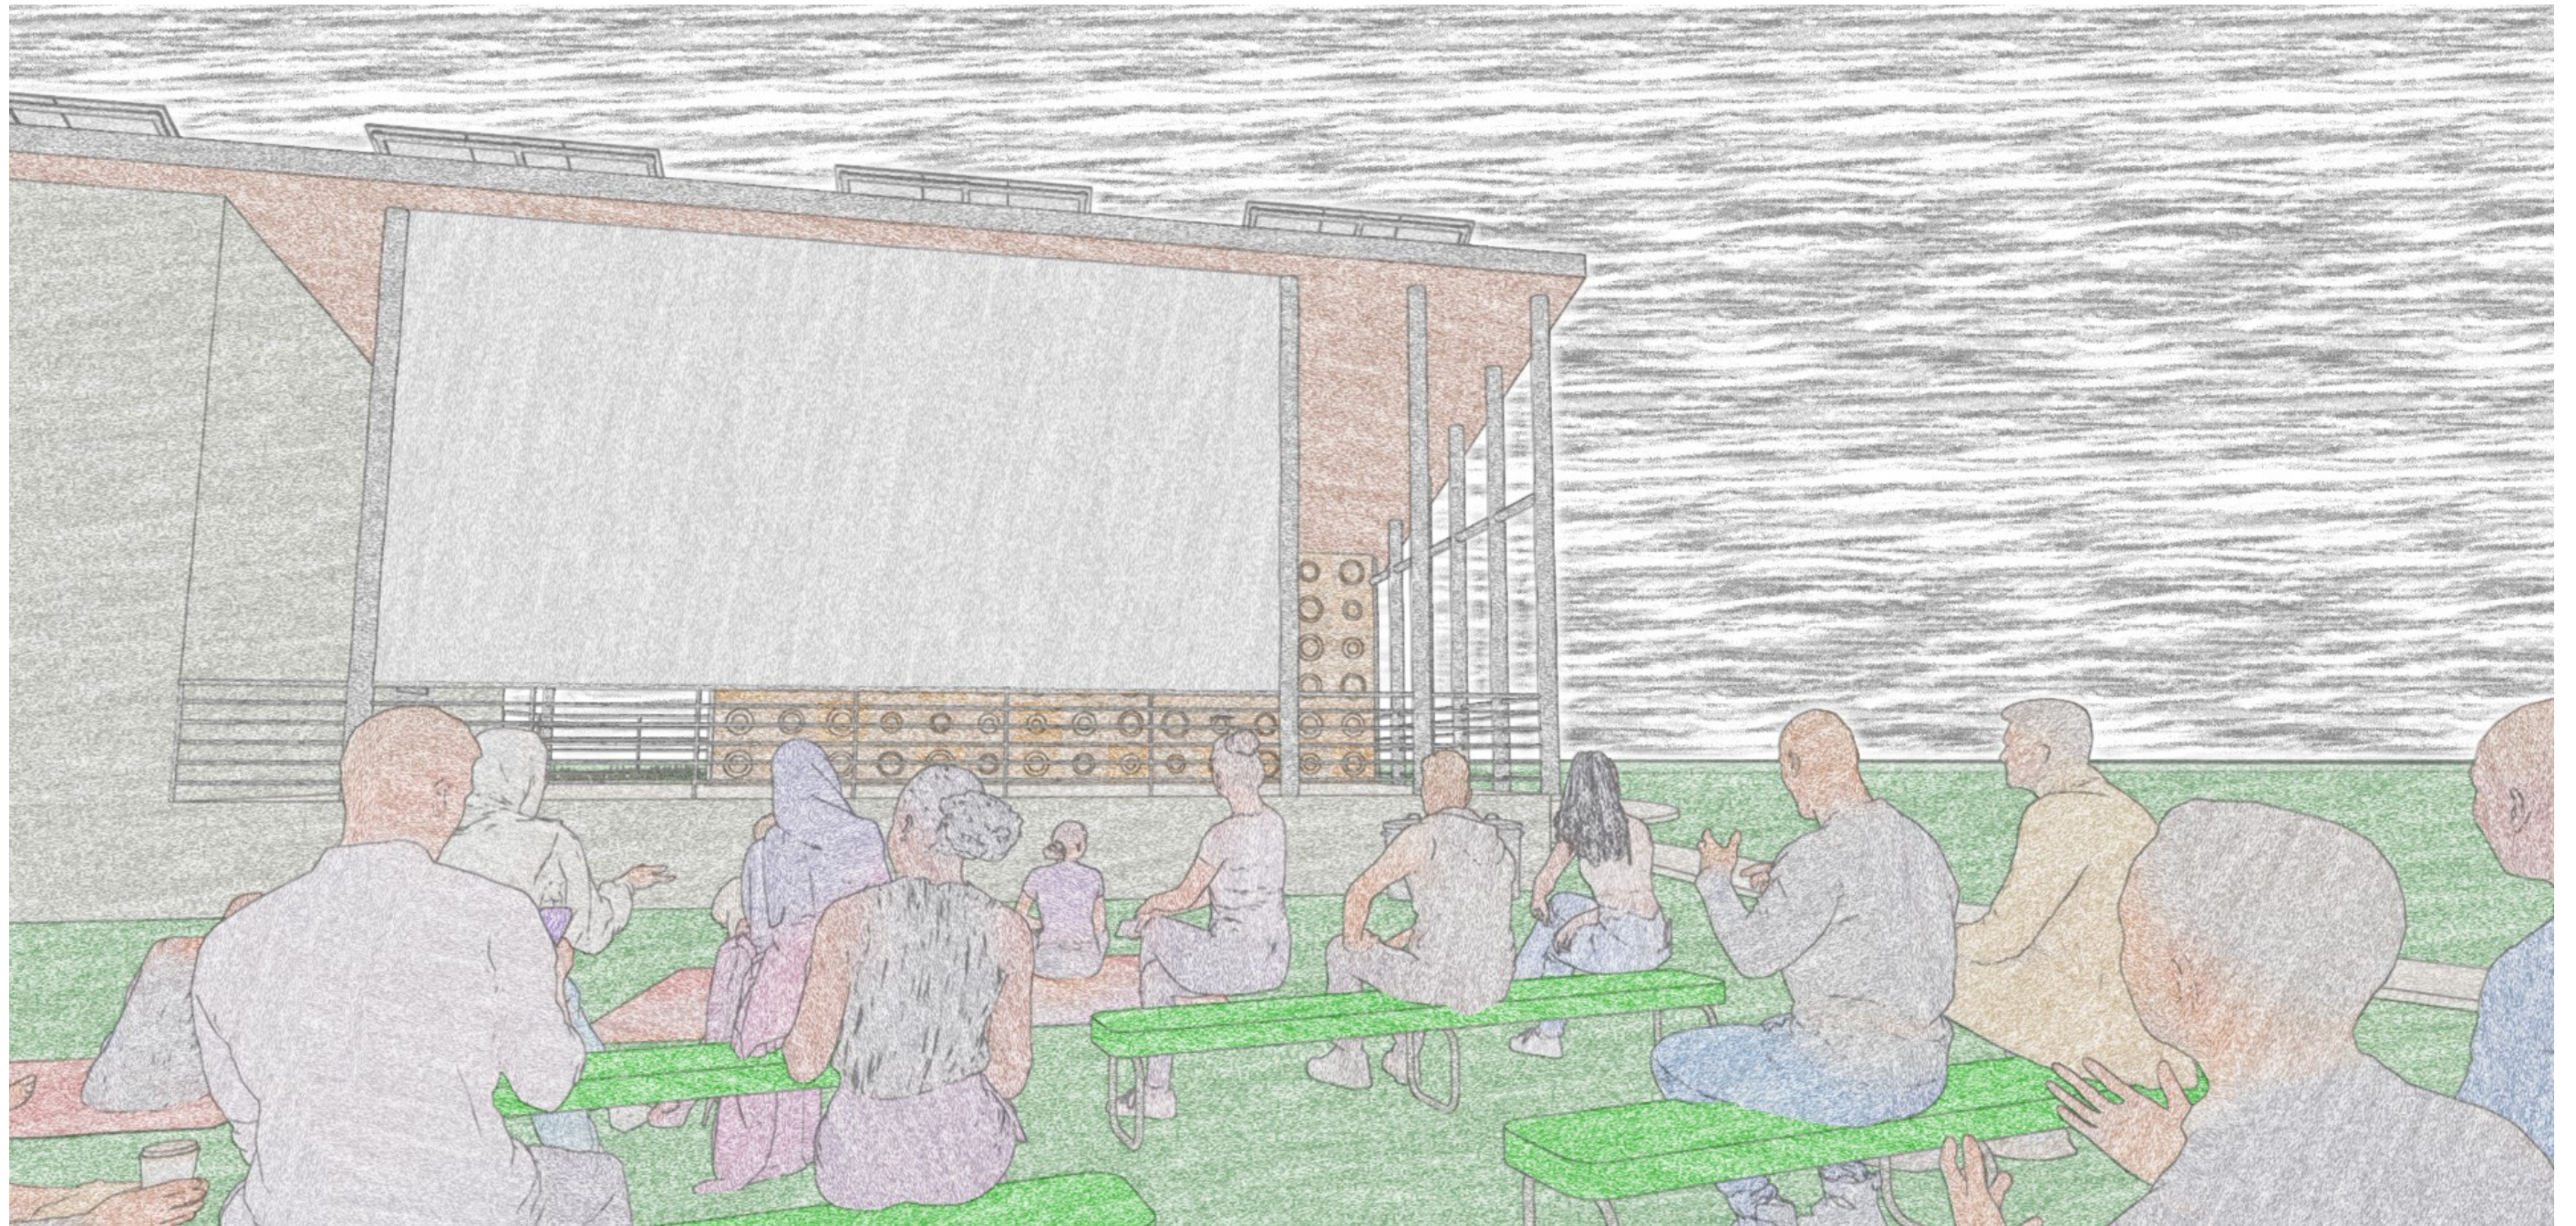

Shelter 7

Movie Theater Concept Rendering

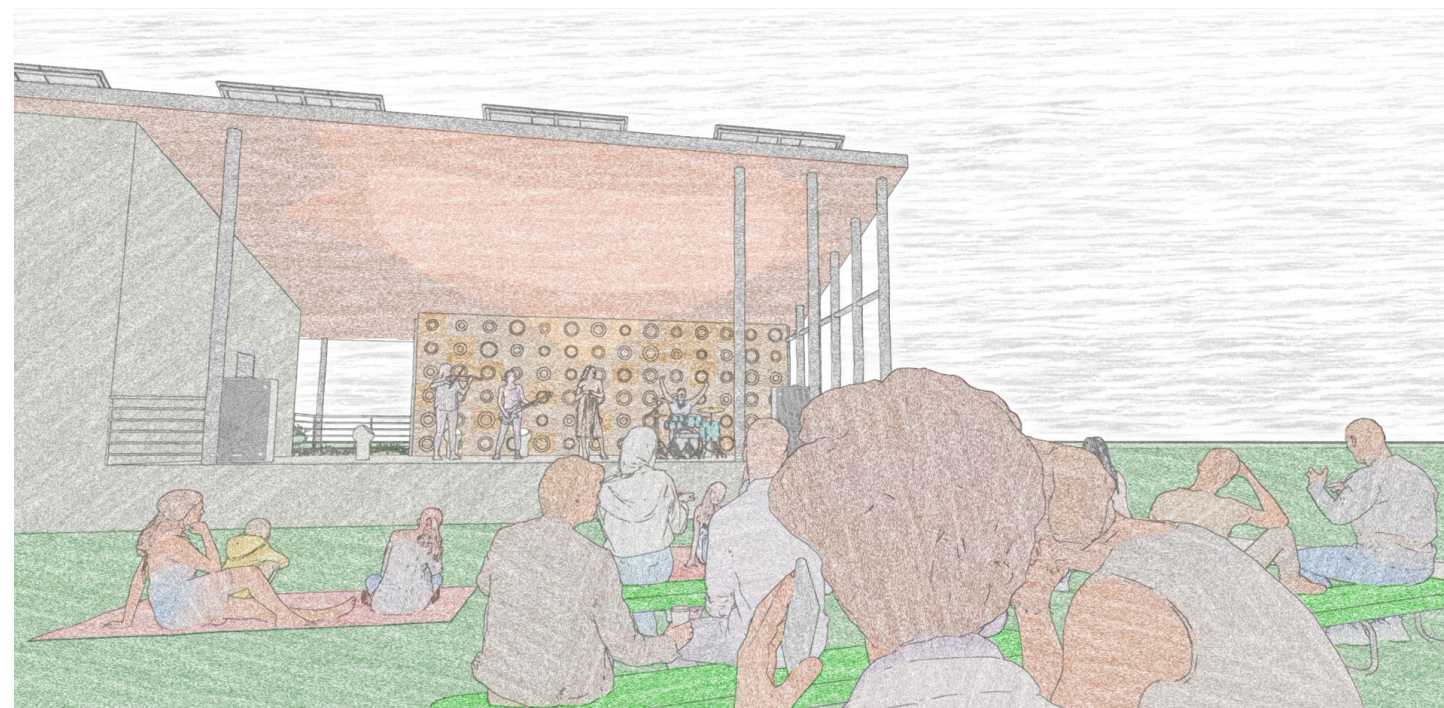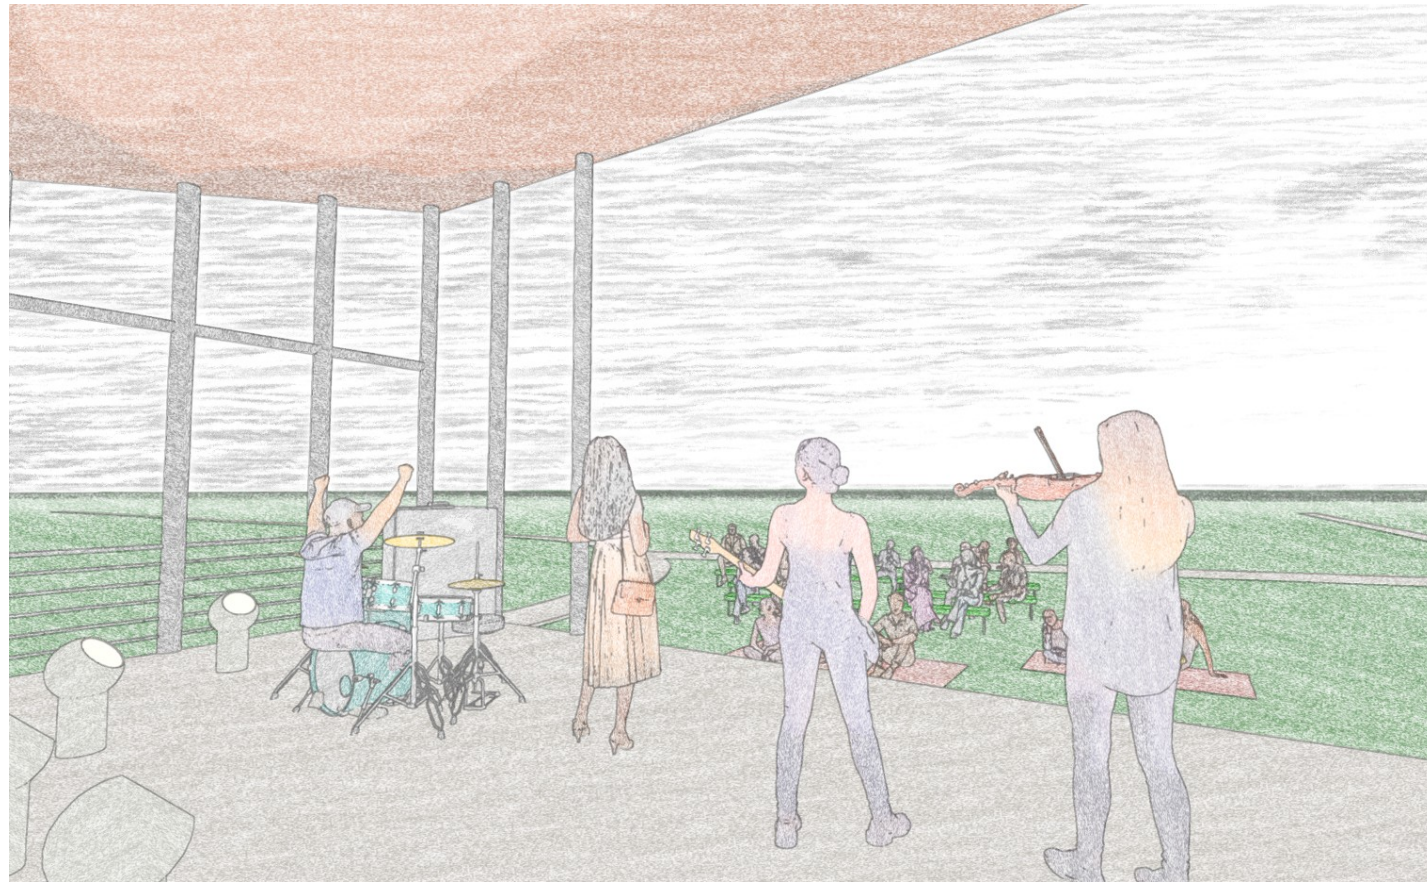

Shelter 7

Concert Concept Renderings