


# Schematic for each 11-inch repeat section

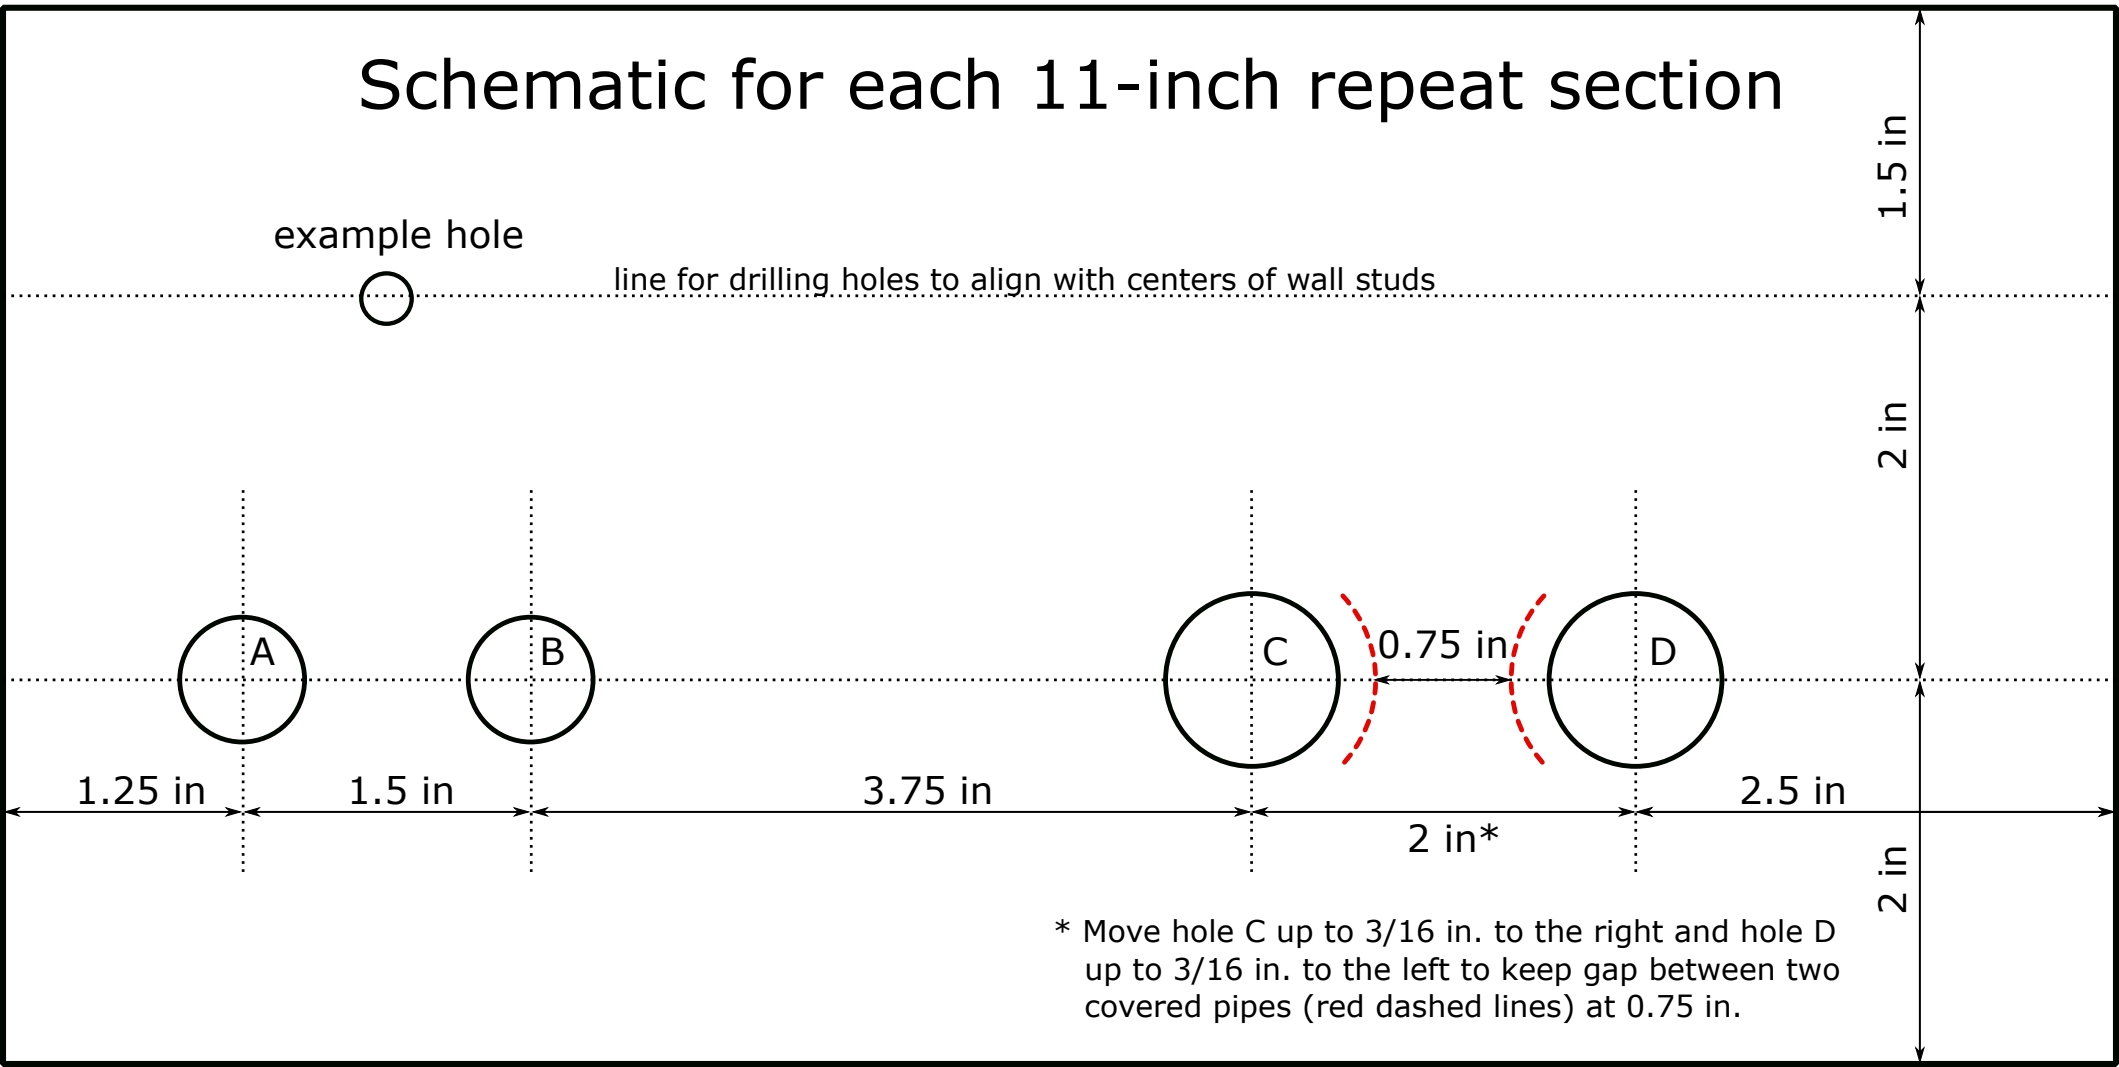

\* Move hole C up to 3/16 in. to the right and hole D up to 3/16 in. to the left to keep gap between two covered pipes (red dashed lines) at 0.75 in.